


MASTER PLAN - GROUND FLOOR PLAN  
SCALE 1:150


ARCHITECT	PROJECT NAME	PURPOSE	DRAWING BY	SONY MUKHLASSON	DRAWING NAME	DRAWING ORDER :
EX-SPACE DESIGN STUDIO	PACHU MAX	FOR INFORMATION	CHECKED BY	SONY MUKHLASSON	MASTER PLAN - GROUND FLOOR PLAN	A   3   0   0
	LOCATION		APPROVED BY	-		THIS PRINT IS THE PROPERTY OF - X SPACE DESIGN STUDIO DESIGN AND SHALL NOT BE TRACED, PHOTOGRAPHED OR REPRODUCED IN ANY MANNER NOR USED FOR ANY PURPOSES WHATSOEVER, EXCEPT BY WRITTEN PERMISSION OF X SPACE DESIGN STUDIO
	-	FOR CONSTRUCTION	APPROVED BY OWNER	-		

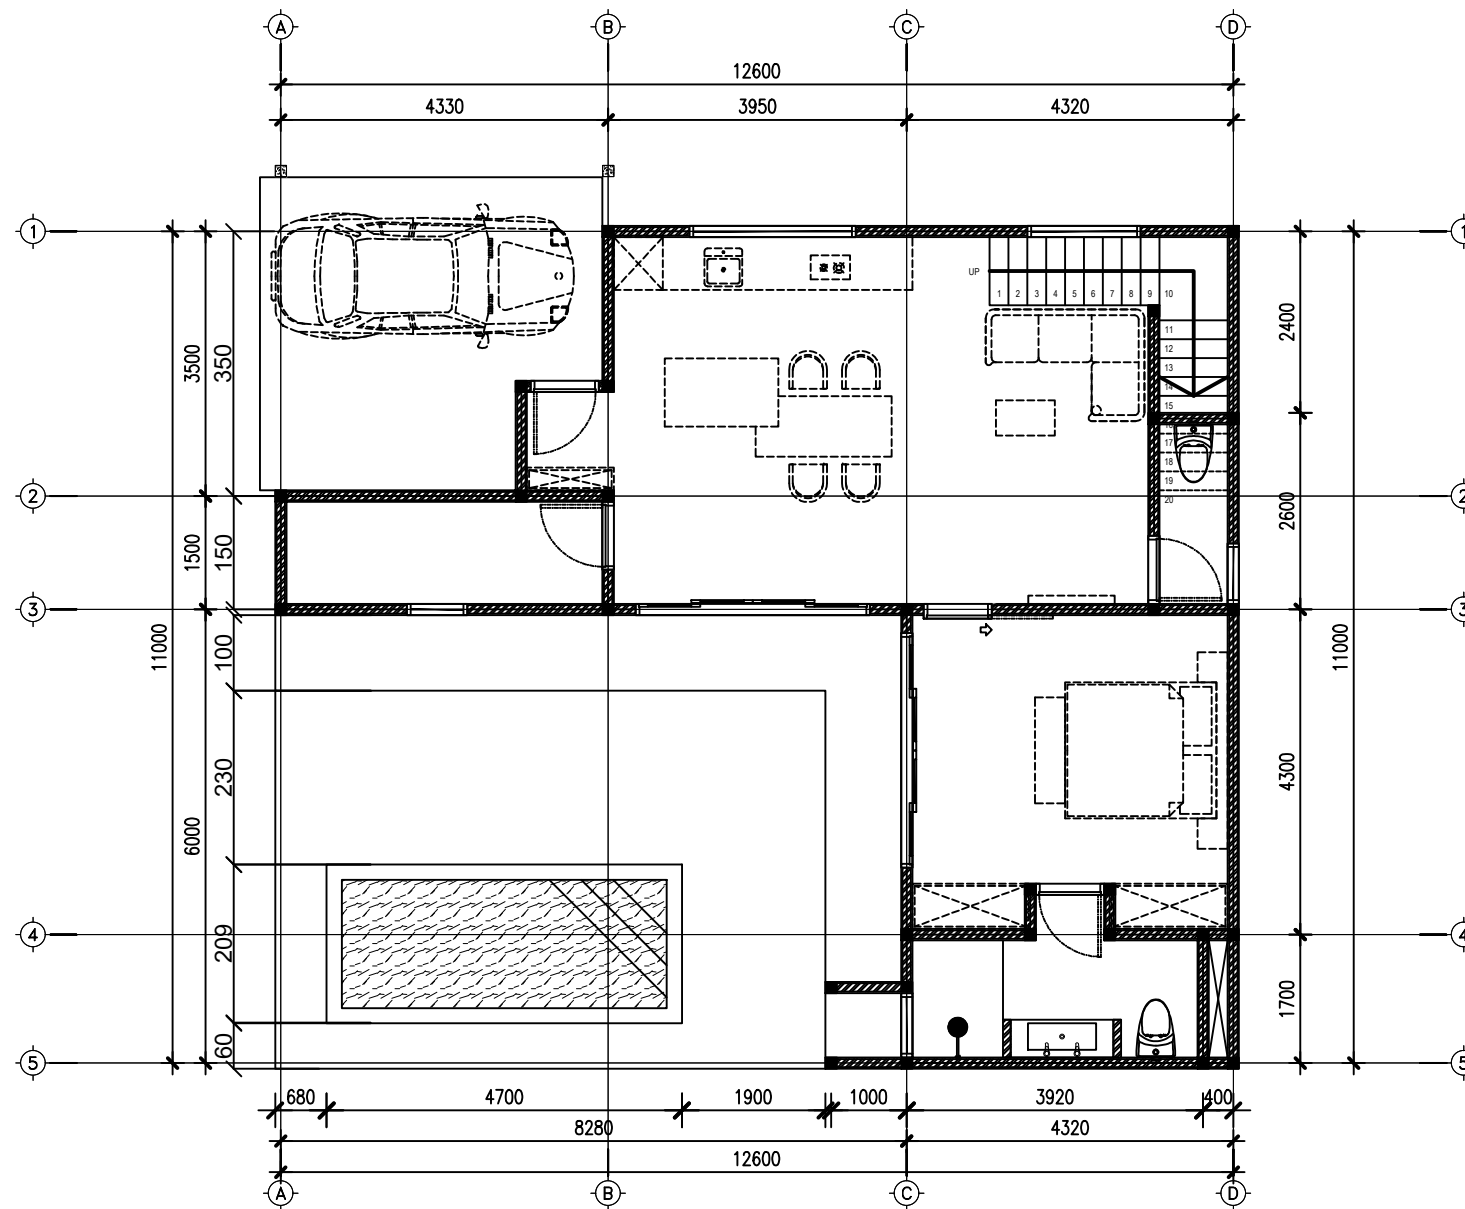

UNIT 1 & 2 - GROUND FLOOR PLAN

SCALE 1:150


ARCHITECT	PROJECT NAME	PURPOSE	DRAWING BY	SONY MUKHLASSON	DRAWING NAME	DRAWING ORDER :
<b>EX-SPACE</b> DESIGN STUDIO	PACHU MAX	FOR INFORMATION	CHECKED BY	SONY MUKHLASSON	UNIT 1 & 2 - GROUND FLOOR PLAN	A   3   0   0
	LOCATION	<input checked="" type="checkbox"/>	APPROVED BY	-		<small>THIS PRINT IS THE PROPERTY OF - X SPACE DESIGN STUDIO            DESIGN AND SHALL NOT BE TRACED, PHOTOGRAPHED OR            REPRODUCED IN ANY MANNER NOR USED FOR ANY PURPOSED            WHATSOEVER, EXCEPT BY WRITTEN PERMISSION OF            X SPACE DESIGN STUDIO</small>
	-		FOR CONSTRUCTION	-		
	-		APPROVED BY OWNER	-		

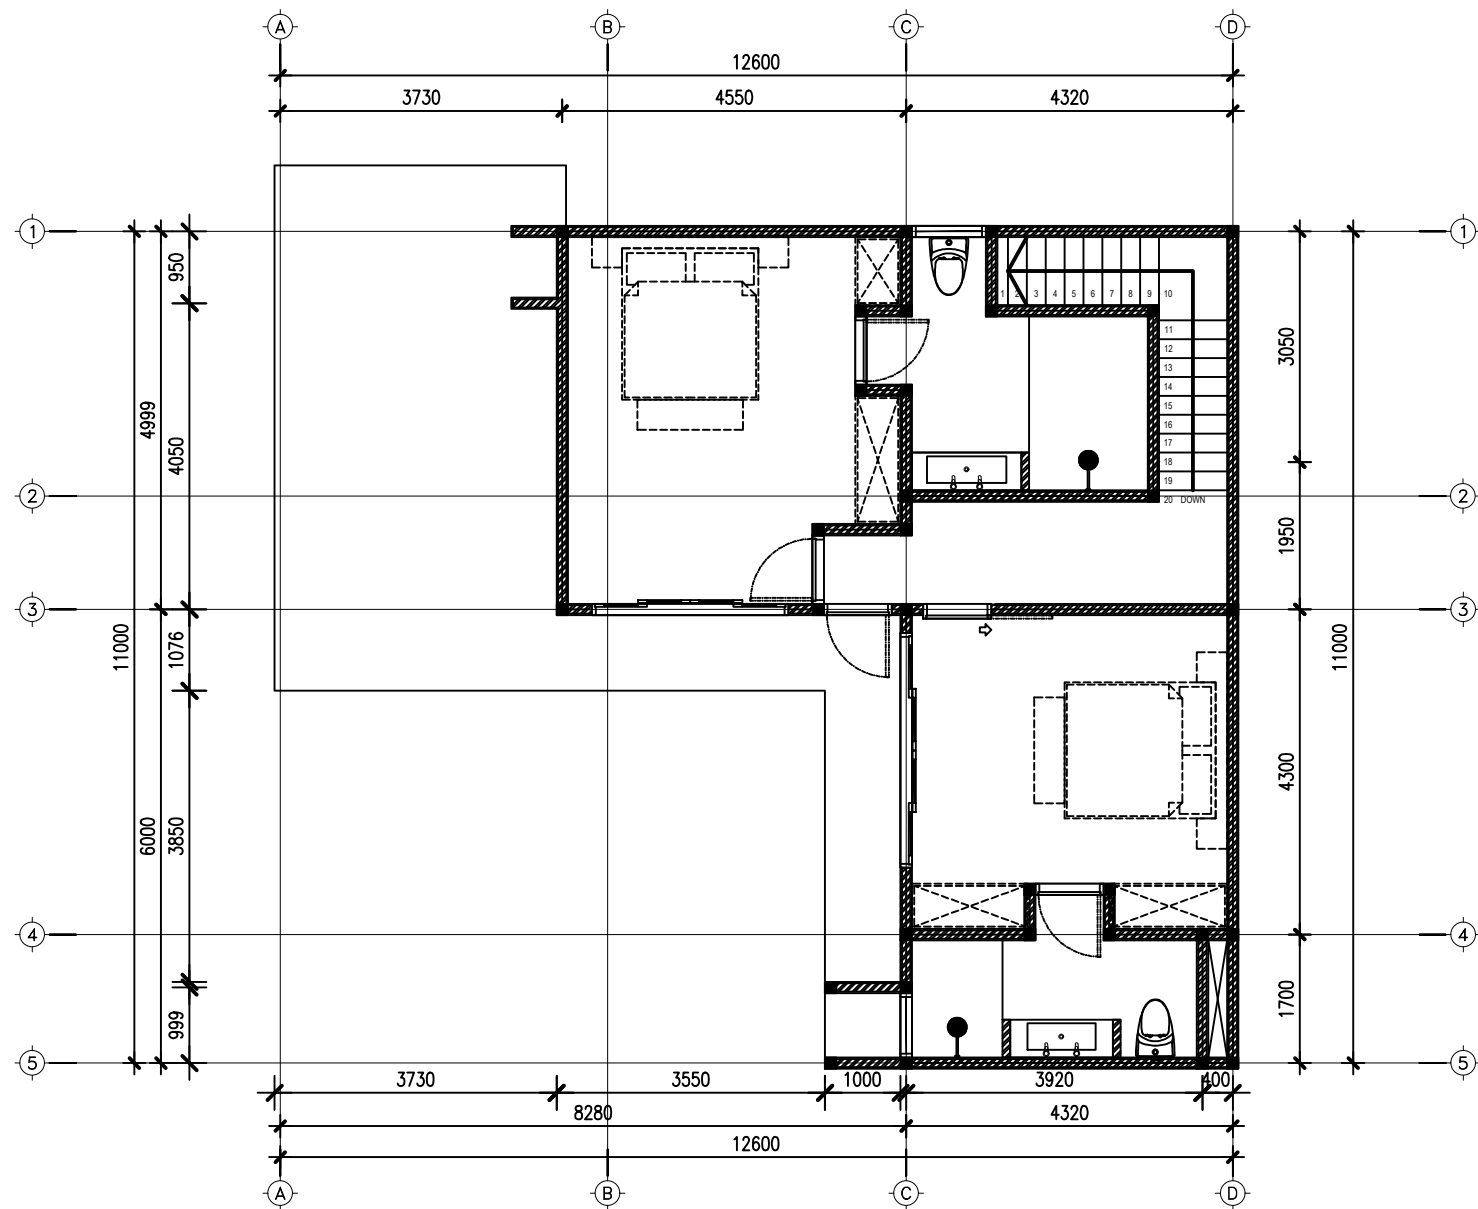

UNIT 1 & 2 - UPPER FLOOR PLAN

SCALE 1:150


ARCHITECT	PROJECT NAME	PURPOSE	DRAWING BY	SONY MUKHLASSON	DRAWING NAME	DRAWING ORDER :
EX-SPACE DESIGN STUDIO	PACHU MAX	FOR INFORMATION	CHECKED BY	SONY MUKHLASSON	UNIT 1 & 2 - UPPER FLOOR PLAN	A   3   0   0
	LOCATION	FOR CONSTRUCTION	APROVED BY	-		THIS PRINT IS THE PROPERTY OF - X SPACE DESIGN STUDIO DESIGN AND SHALL NOT BE TRACED, PHOTOGRAPHED OR REPRODUCED IN ANY MANNER NOR USED FOR ANY PURPOSED WHATSOEVER, EXCEPT BY WRITTEN PERMISSION OF X SPACE DESIGN STUDIO
	-		APPROVED BY OWNER	-		

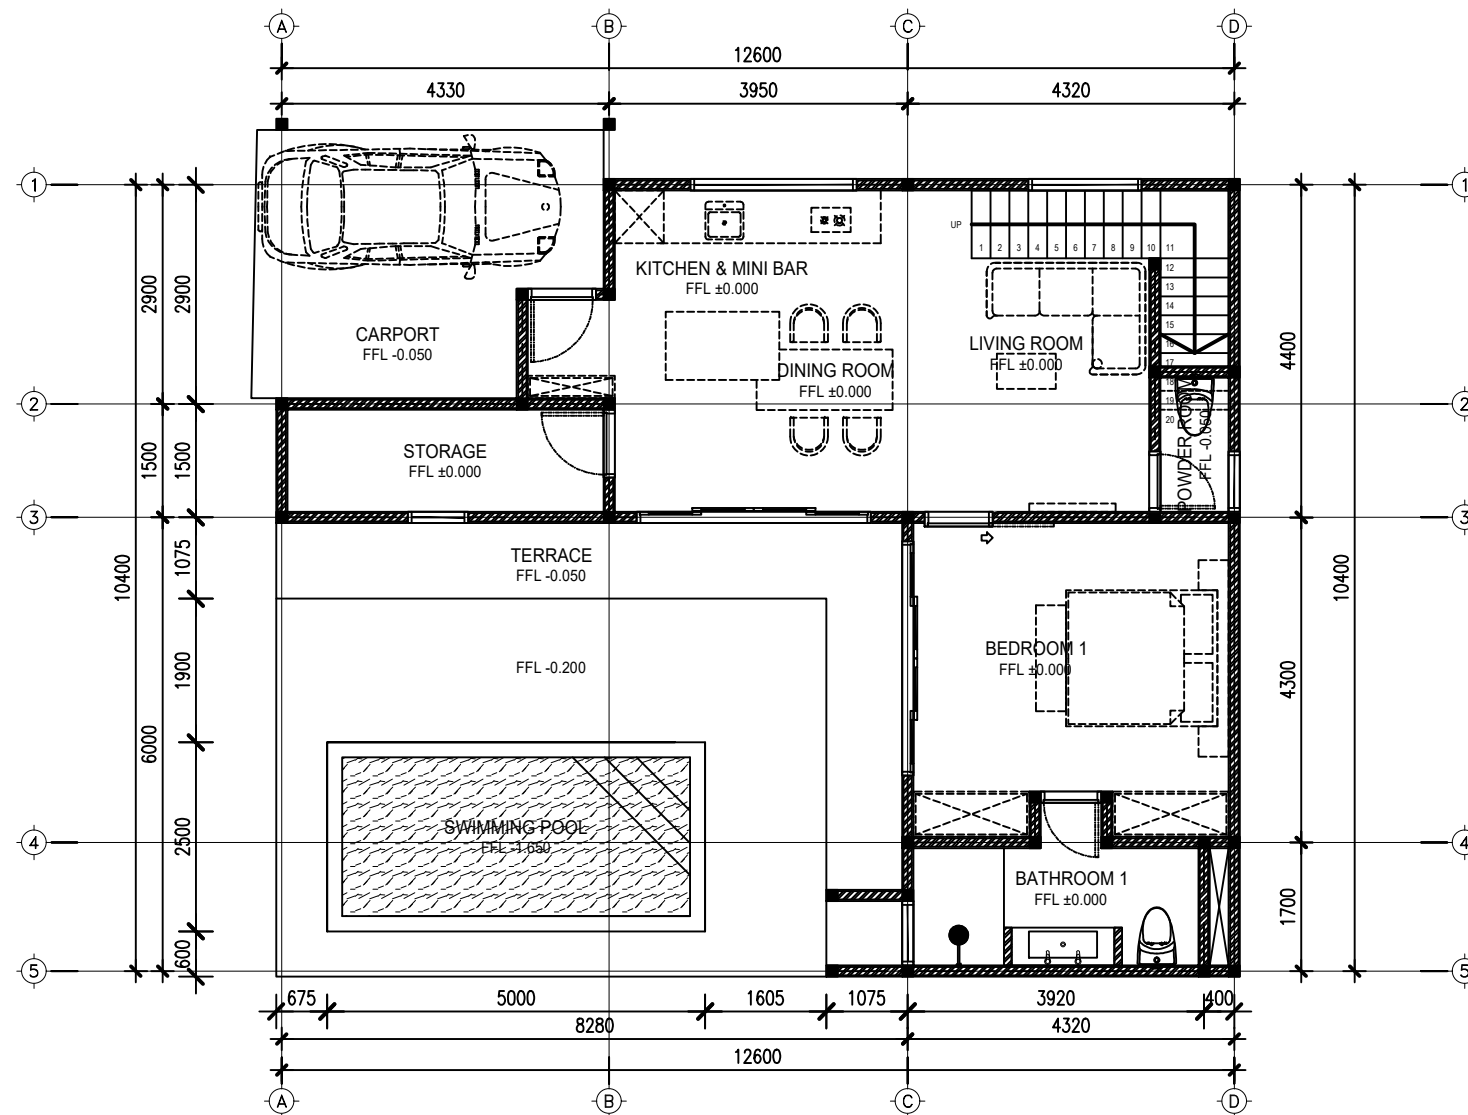

UNIT 3 - GROUND FLOOR PLAN

SCALE 1:150


ARCHITECT	PROJECT NAME	PURPOSE	DRAWING BY	SONY MUKHLASSON	DRAWING NAME	DRAWING ORDER :
EX-SPACE DESIGN STUDIO	PACHU MAX	FOR INFORMATION	CHECKED BY	SONY MUKHLASSON	UNIT 3 - GROUND FLOOR PLAN	A   3   0   0
	LOCATION	FOR CONSTRUCTION	APPROVED BY	-		THIS PRINT IS THE PROPERTY OF - X SPACE DESIGN STUDIO DESIGN AND SHALL NOT BE TRACED, PHOTOGRAPHED OR REPRODUCED IN ANY MANNER NOR USED FOR ANY PURPOSED WHATSOEVER, EXCEPT BY WRITTEN PERMISSION OF X SPACE DESIGN STUDIO
	-		APPROVED BY OWNER	-		

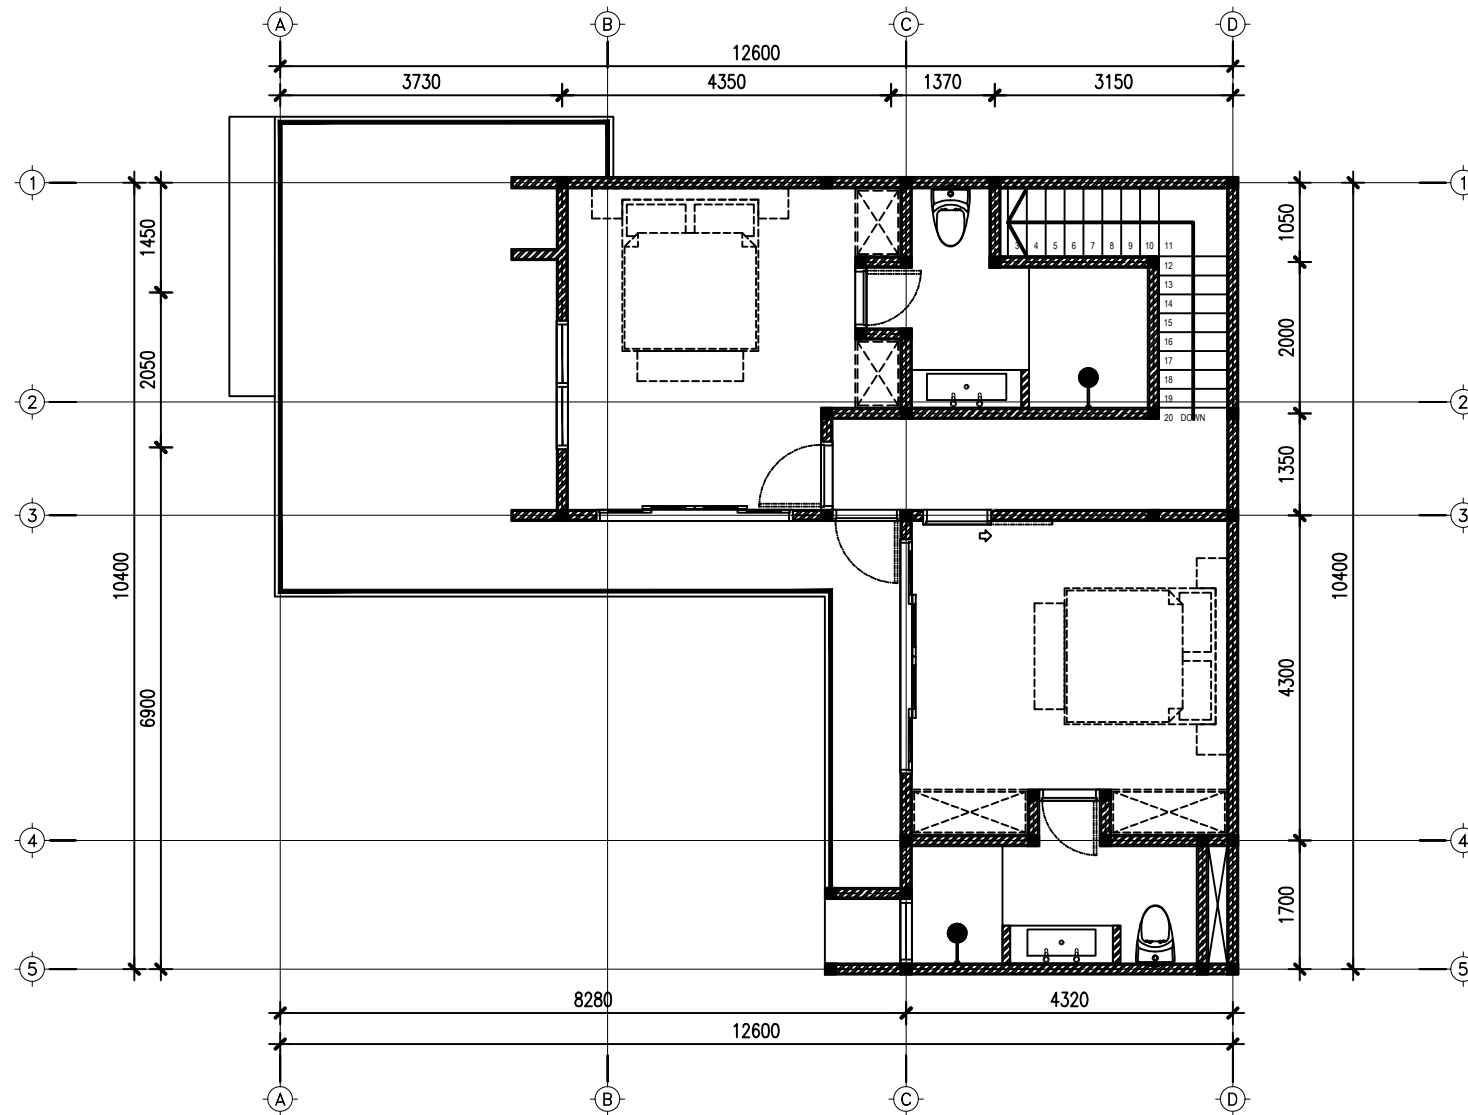

UNIT 3 - UPPER FLOOR PLAN


SCALE 1:150

ARCHITECT	PROJECT NAME	PURPOSE	DRAWING BY	SONY MUKHLASSON	DRAWING NAME	DRAWING ORDER :
EX-SPACE DESIGN STUDIO	PACHU MAX	FOR INFORMATION	CHECKED BY	SONY MUKHLASSON	UNIT 3 - UPPER FLOOR PLAN	A   3   0   0
	LOCATION	FOR CONSTRUCTION	APPROVED BY	-		THIS PRINT IS THE PROPERTY OF - X SPACE DESIGN STUDIO DESIGN AND SHALL NOT BE TRACED, PHOTOGRAPHED OR REPRODUCED IN ANY MANNER NOR USED FOR ANY PURPOSED WHATSOEVER, EXCEPT BY WRITTEN PERMISSION OF X SPACE DESIGN STUDIO
	-		APPROVED BY OWNER	-		

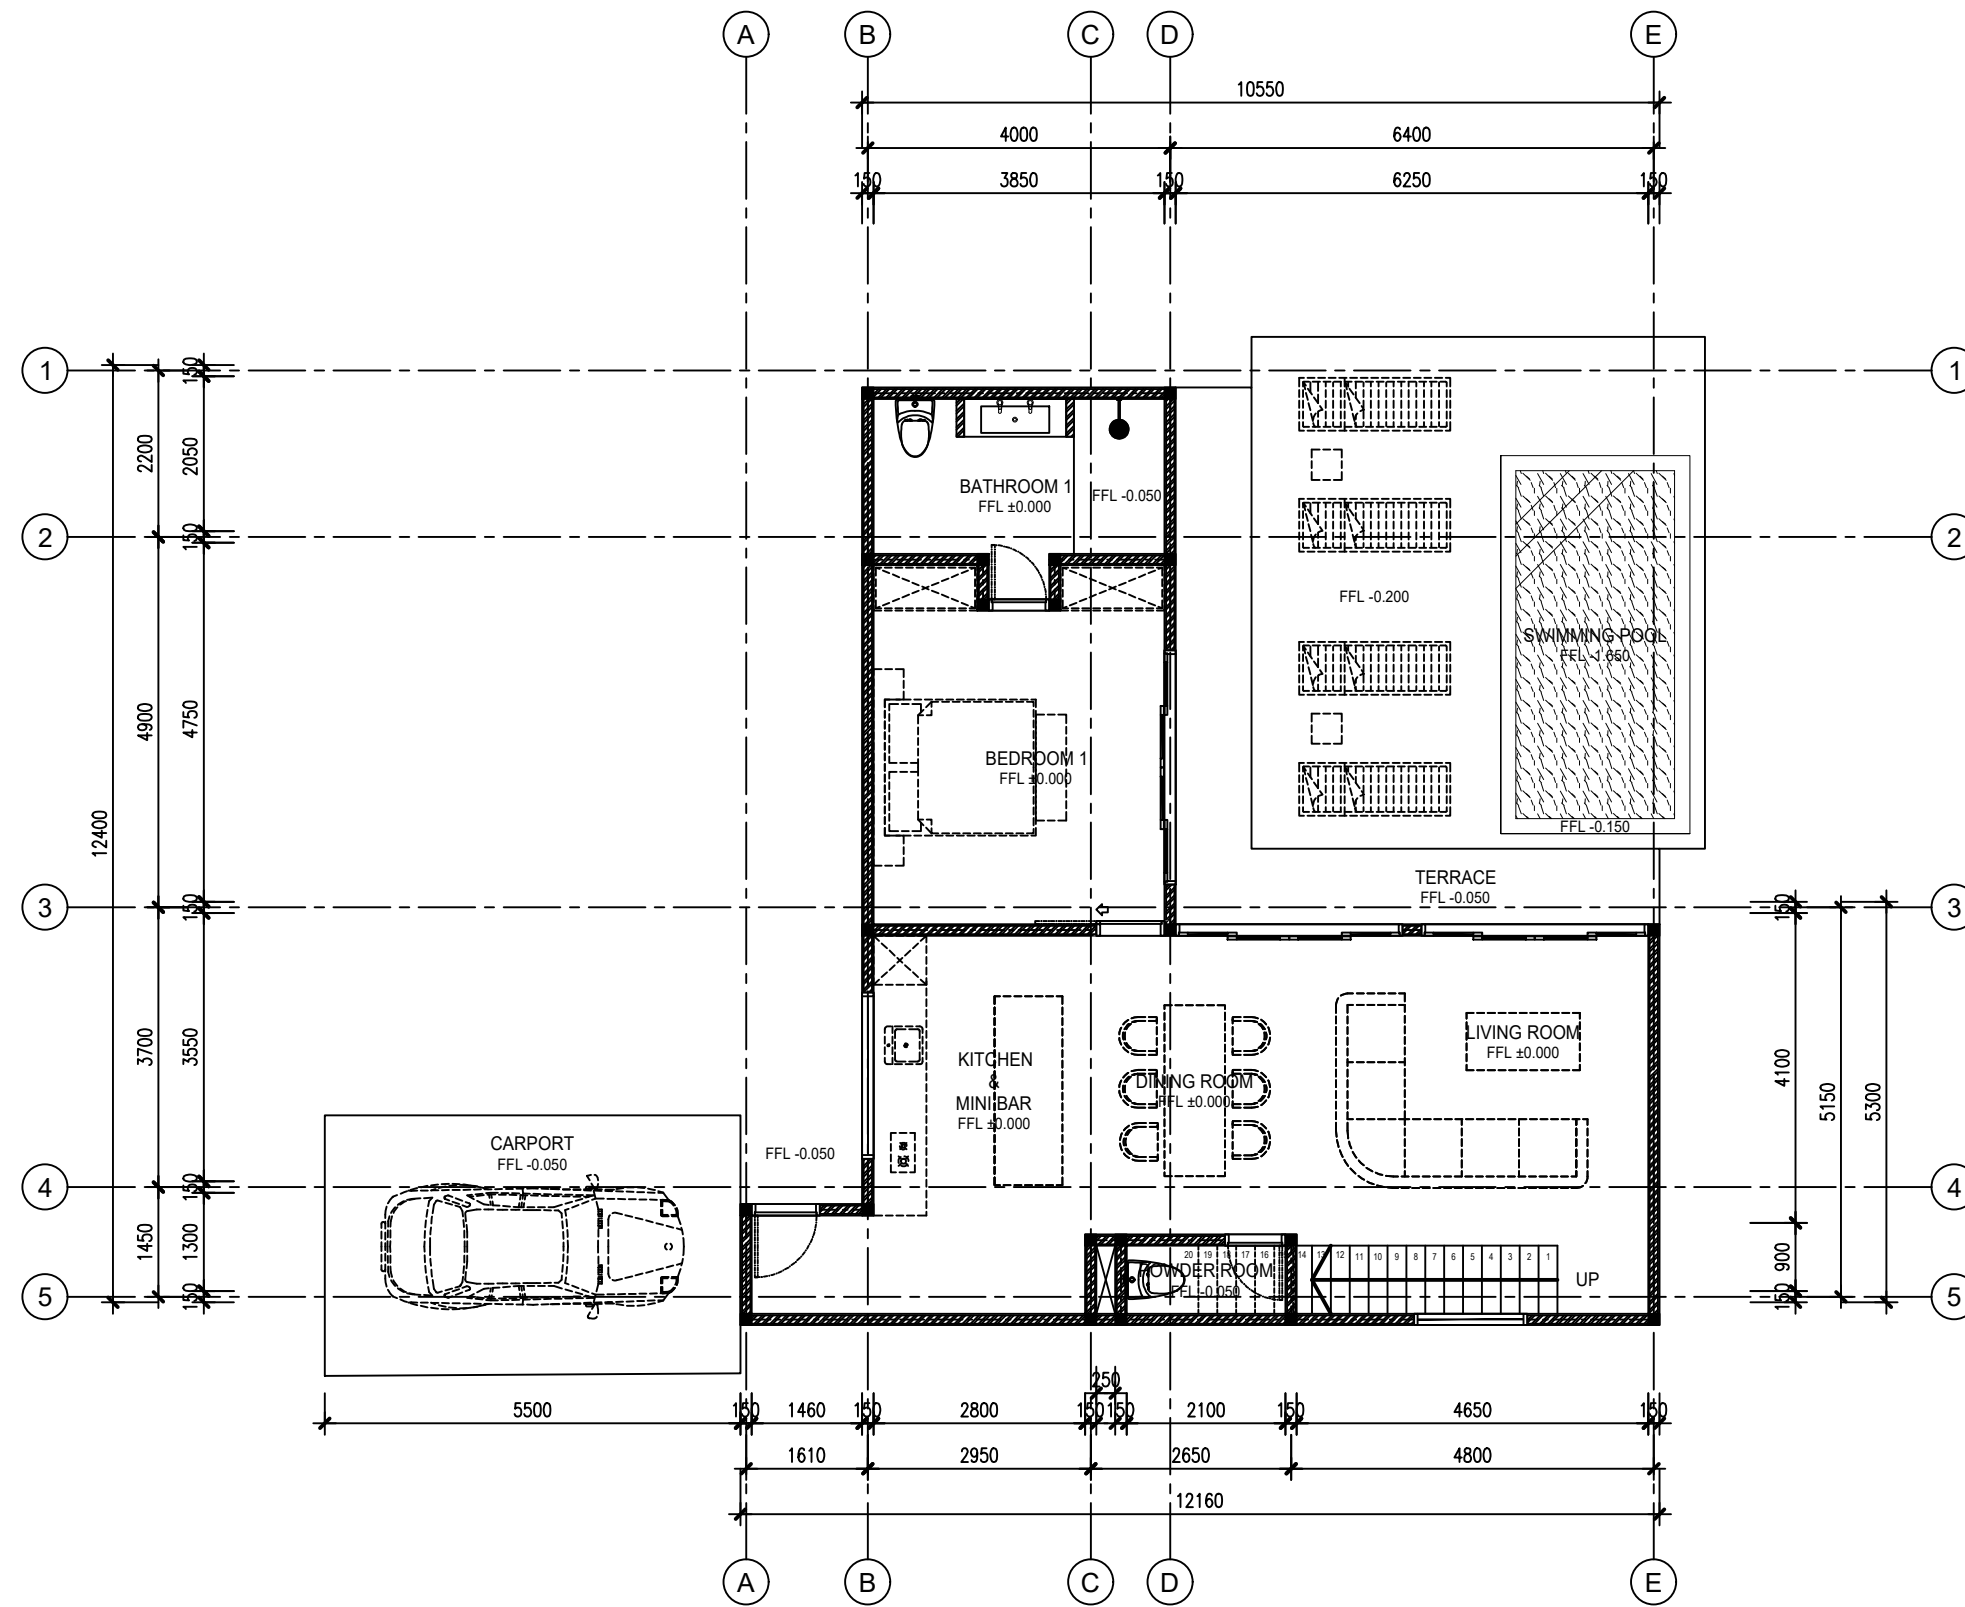

UNIT 4 - GROUND FLOOR PLAN  
SCALE 1:100

ARCHITECT	PROJECT NAME	PURPOSE	DRAWING BY	SONY MUKHLASSON	DRAWING NAME	DRAWING ORDER :
EX-SPACE DESIGN STUDIO	PACHU MAX	FOR INFORMATION	CHECKED BY	SONY MUKHLASSON	UNIT 4 - GROUND FLOOR PLAN	A   3   0   0
	LOCATION	FOR CONSTRUCTION	APPROVED BY	-		THIS PRINT IS THE PROPERTY OF - X SPACE DESIGN STUDIO DESIGN AND SHALL NOT BE TRACED, PHOTOGRAPHED OR REPRODUCED IN ANY MANNER NOR USED FOR ANY PURPOSES WHATSOEVER, EXCEPT BY WRITTEN PERMISSION OF X SPACE DESIGN STUDIO
	-		APPROVED BY OWNER	-		

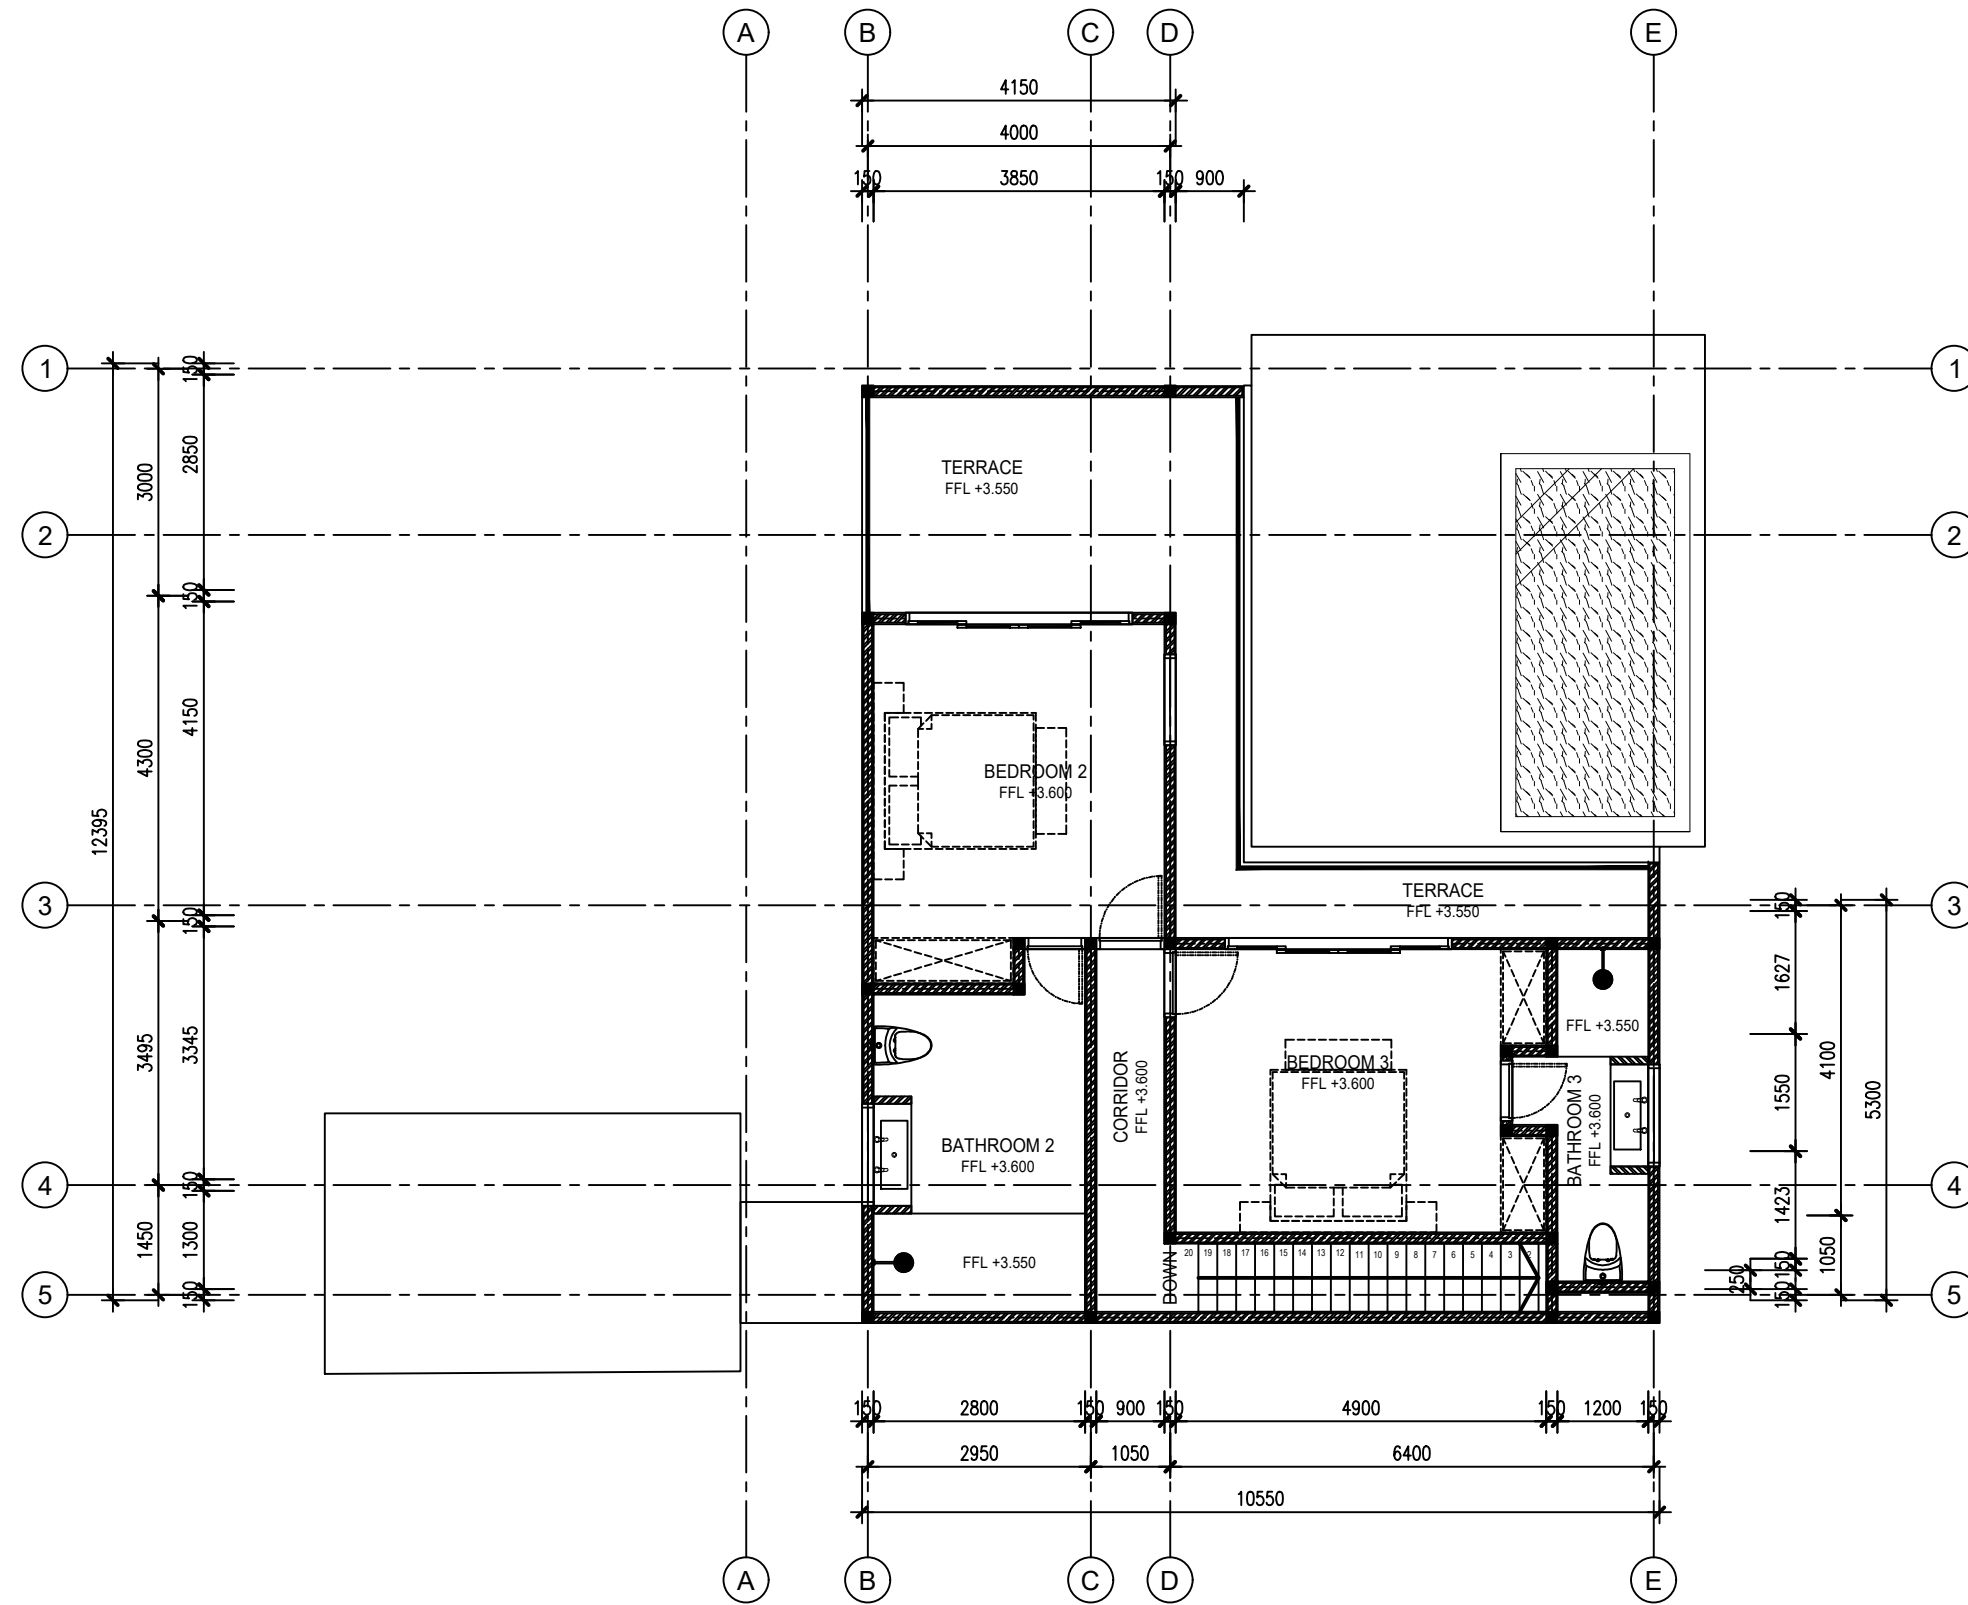

UNIT 4 - UPPER FLOOR PLAN

SCALE 1:150

ARCHITECT	PROJECT NAME	PURPOSE	DRAWING BY	SONY MUKHLASSON	DRAWING NAME	DRAWING ORDER :
EX-SPACE DESIGN STUDIO	PACHU MAX	FOR INFORMATION	CHECKED BY	SONY MUKHLASSON	UNIT 4 - UPPER FLOOR PLAN	A   3   0   0
	LOCATION	FOR CONSTRUCTION	APROVED BY	-		THIS PRINT IS THE PROPERTY OF - X SPACE DESIGN STUDIO DESIGN AND SHALL NOT BE TRACED, PHOTOGRAPHED OR REPRODUCED IN ANY MANNER NOR USED FOR ANY PURPOSED WHATSOEVER, EXCEPT BY WRITTEN PERMISSION OF X SPACE DESIGN STUDIO
	-		APPROVED BY OWNER	-		