

100 SERIES . LAYOUT PLAN





DESIGNED BY :

MARMA

ARCHITECTURE AND INTERIOR DESIGN

PROJECT TITLE :

**NYANG NYANG
VILLAS A**

CLIENT :

Mr. MAX BLUMENTHAL

LOCATION :

JALAN RAYA ULUWATU PECATU
BADUNG - BALI

REVISION :

NO	DATE	DESCRIPTION
1		
2		
3		
4		
5		
6		
7		
8		

DRAWING TITLE :

**GROUND FLOOR
LAYOUT PLAN**

PRINT SIZE :

A3

SCALE :

1 : 75

DATE :


MAY 7, 2024

DRAWING NUMBER

NNVA - A - 101

NOTE :

All information contained in this document is the property of MARMA, and may not be reproduced in whole or part, without permission of MARMA.

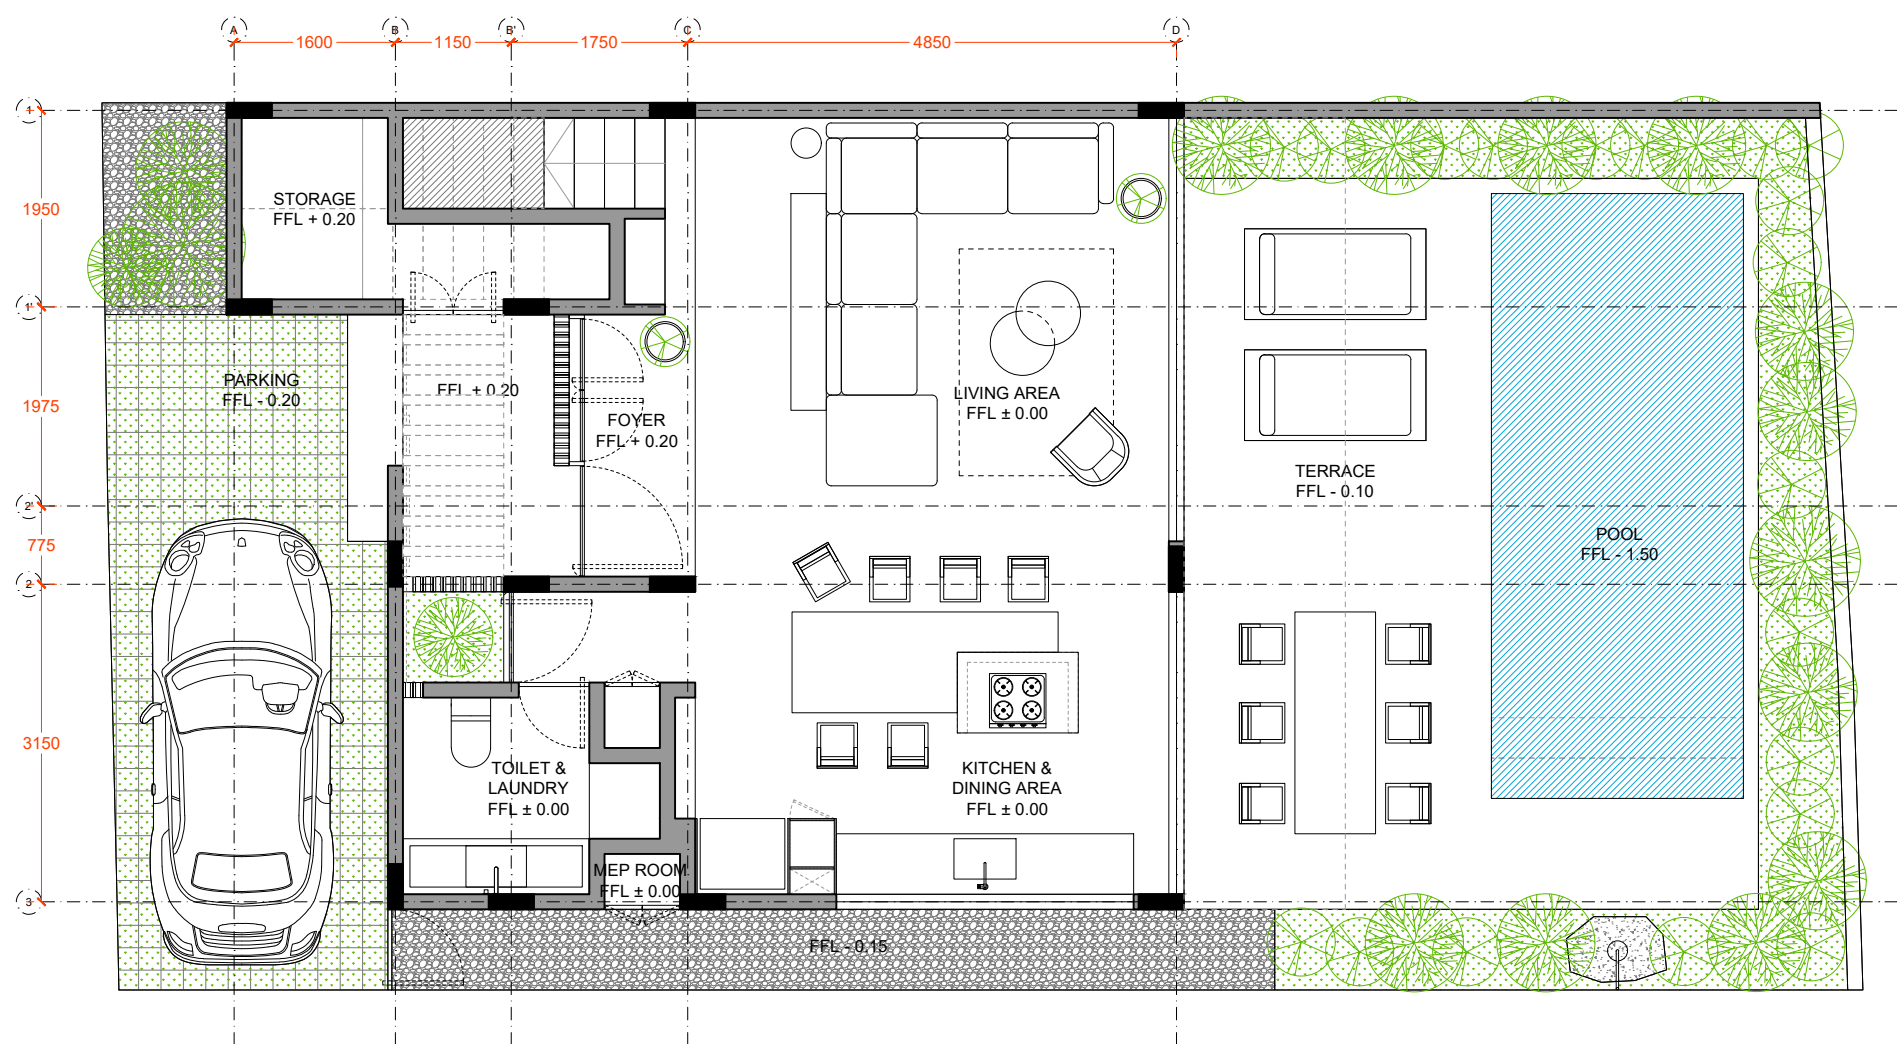

GROUND FLOOR - LAYOUT PLAN
SCALE 1 : 75



DESIGNED BY :

MARMA

ARCHITECTURE AND INTERIOR DESIGN

PROJECT TITLE :

**NYANG NYANG
VILLAS A**

CLIENT :

Mr. MAX BLUMENTHAL

LOCATION :

JALAN RAYA ULUWATU PECATU
BADUNG - BALI

REVISION :

NO	DATE	DESCRIPTION
1		
2		
3		
4		
5		
6		
7		
8		

DRAWING TITLE :

FIRST FLOOR
LAYOUT PLAN

PRINT SIZE :

A3

SCALE :

1 : 75

DATE :


MAY 7, 2024

DRAWING NUMBER

NNVA - A - 102

NOTE :

All information contained in this document is the property of MARMA, and may not be reproduced in whole or part, without permission of MARMA.

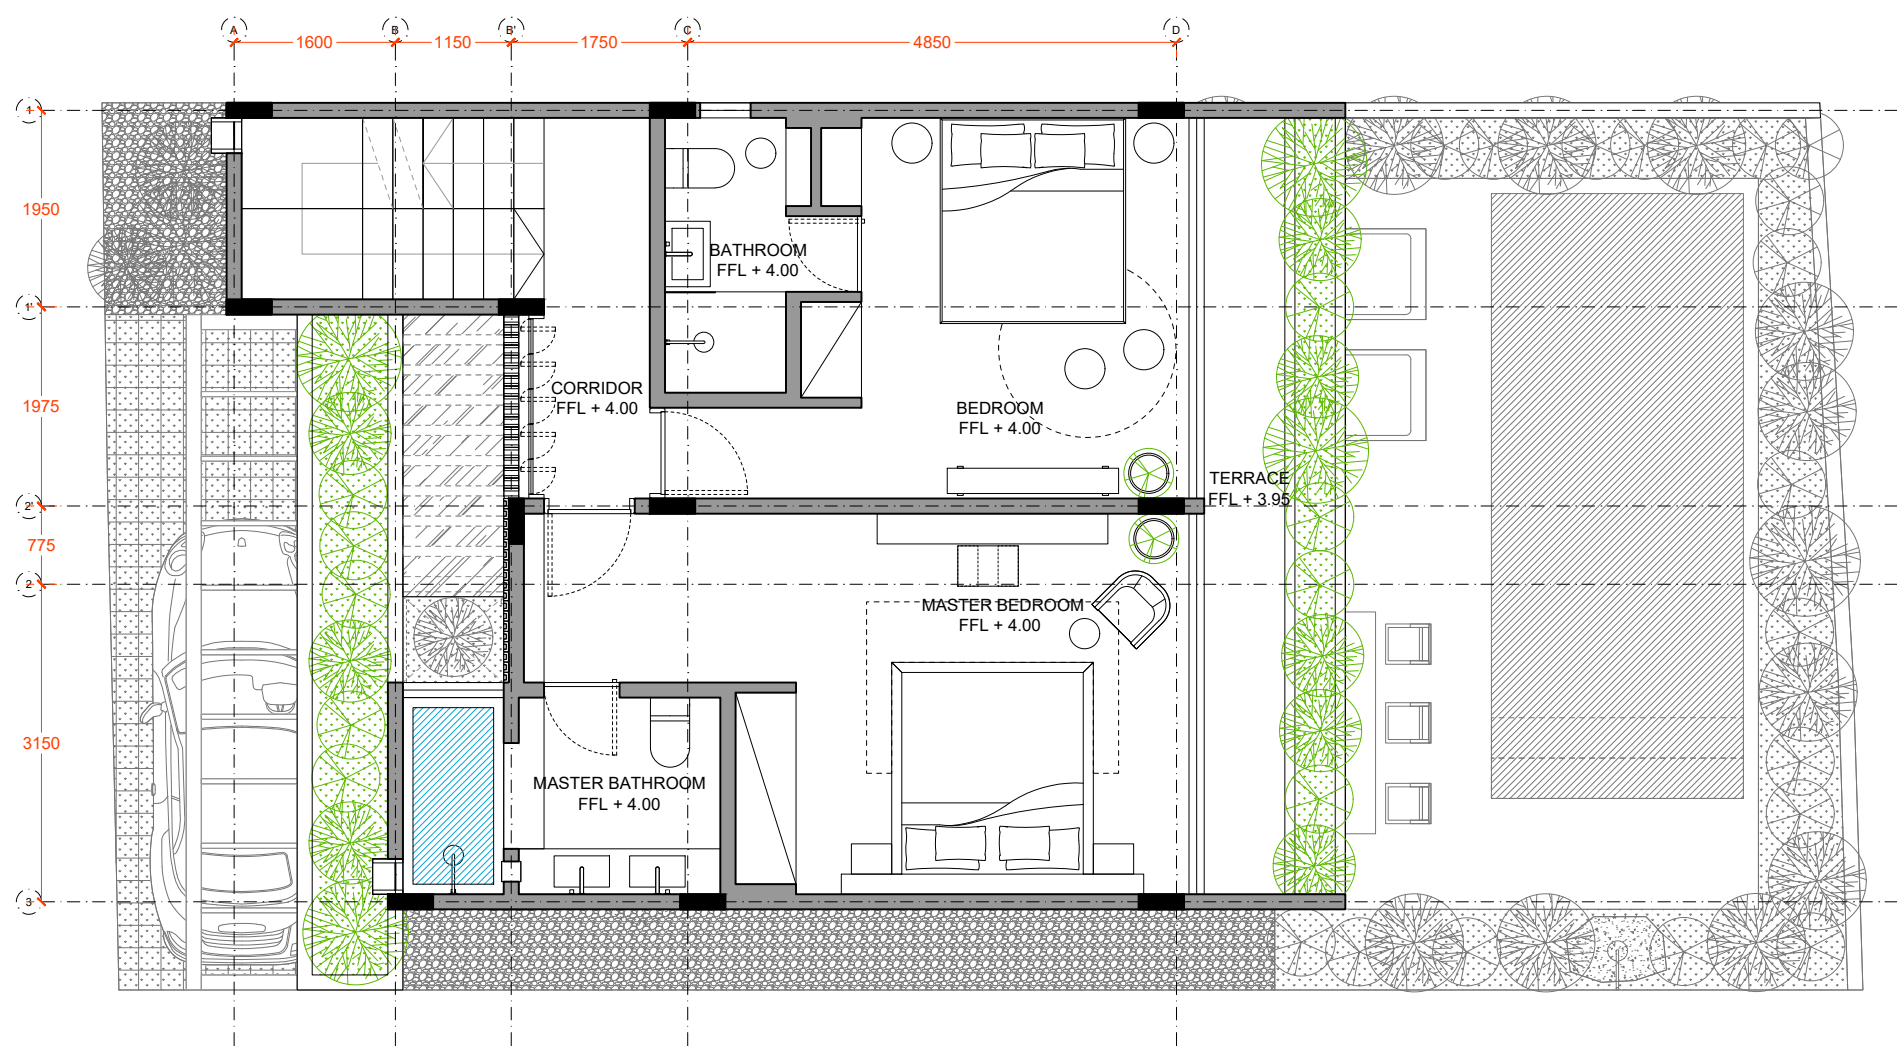

FIRST FLOOR - LAYOUT PLAN
SCALE 1 : 75



DESIGNED BY :

MARMA

ARCHITECTURE AND INTERIOR DESIGN

PROJECT TITLE :

**NYANG NYANG
VILLAS A**

CLIENT :

Mr. MAX BLUMENTHAL

LOCATION :

JALAN RAYA ULUWATU PECATU
BADUNG - BALI

REVISION :

NO	DATE	DESCRIPTION
1		
2		
3		
4		
5		
6		
7		
8		

DRAWING TITLE :

**ROOFTOP
LAYOUT PLAN**

PRINT SIZE :

A3

SCALE :

1 : 75

DATE :


MAY 7, 2024

DRAWING NUMBER

NNVA - A - 103

NOTE :

All information contained in this document is the property of MARMA, and may not be reproduced in whole or part, without permission of MARMA.

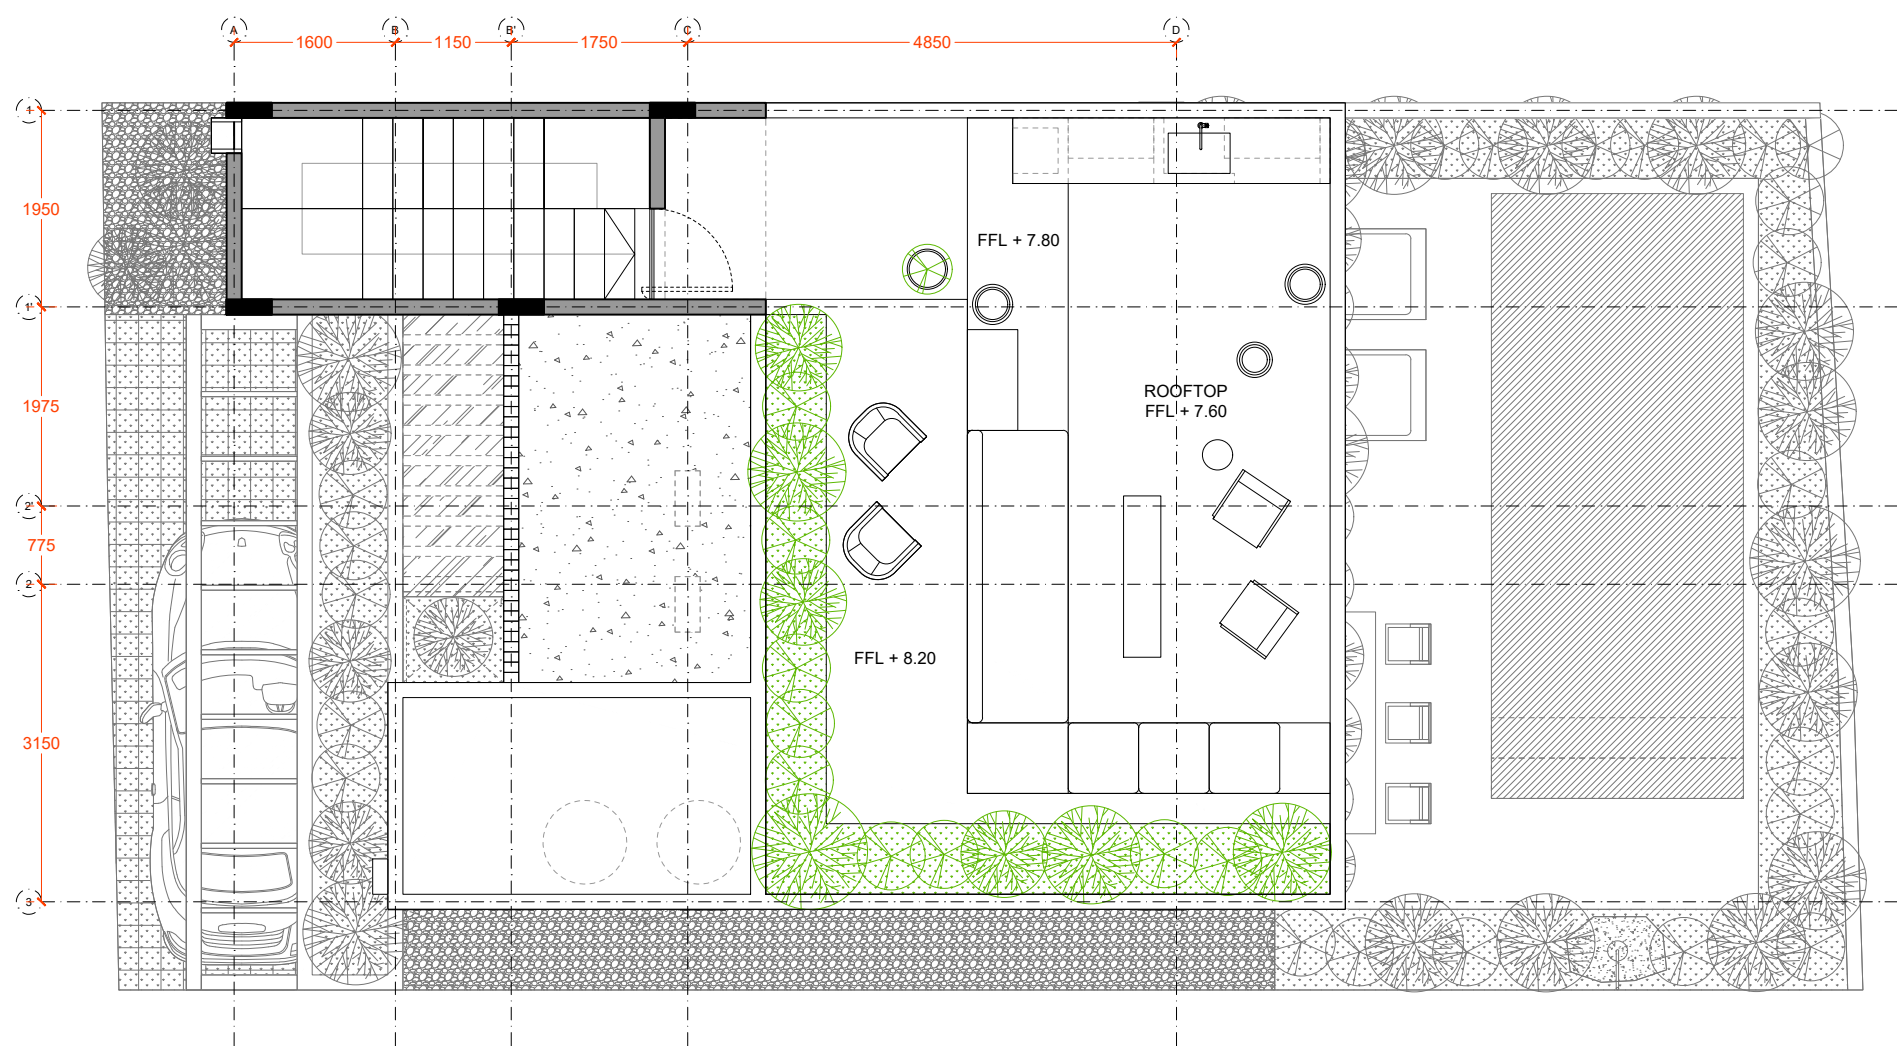

ROOFTOP - LAYOUT PLAN
SCALE 1 : 75



DESIGNED BY :

MARMA

ARCHITECTURE AND INTERIOR DESIGN

PROJECT TITLE :

**NYANG NYANG
VILLAS A**

CLIENT :

Mr. MAX BLUMENTHAL

LOCATION :

JALAN RAYA ULUWATU PECATU
BADUNG - BALI

REVISION :

NO	DATE	DESCRIPTION
1		
2		
3		
4		
5		
6		
7		
8		

DRAWING TITLE :

ROOF PLAN

PRINT SIZE :

A3

SCALE :

1 : 75

DATE :


MAY 7, 2024

DRAWING NUMBER

NNVA- A - 104

NOTE :

All information contained in this document is the property of MARMA, and may not be reproduced in whole or part, without permission of MARMA.

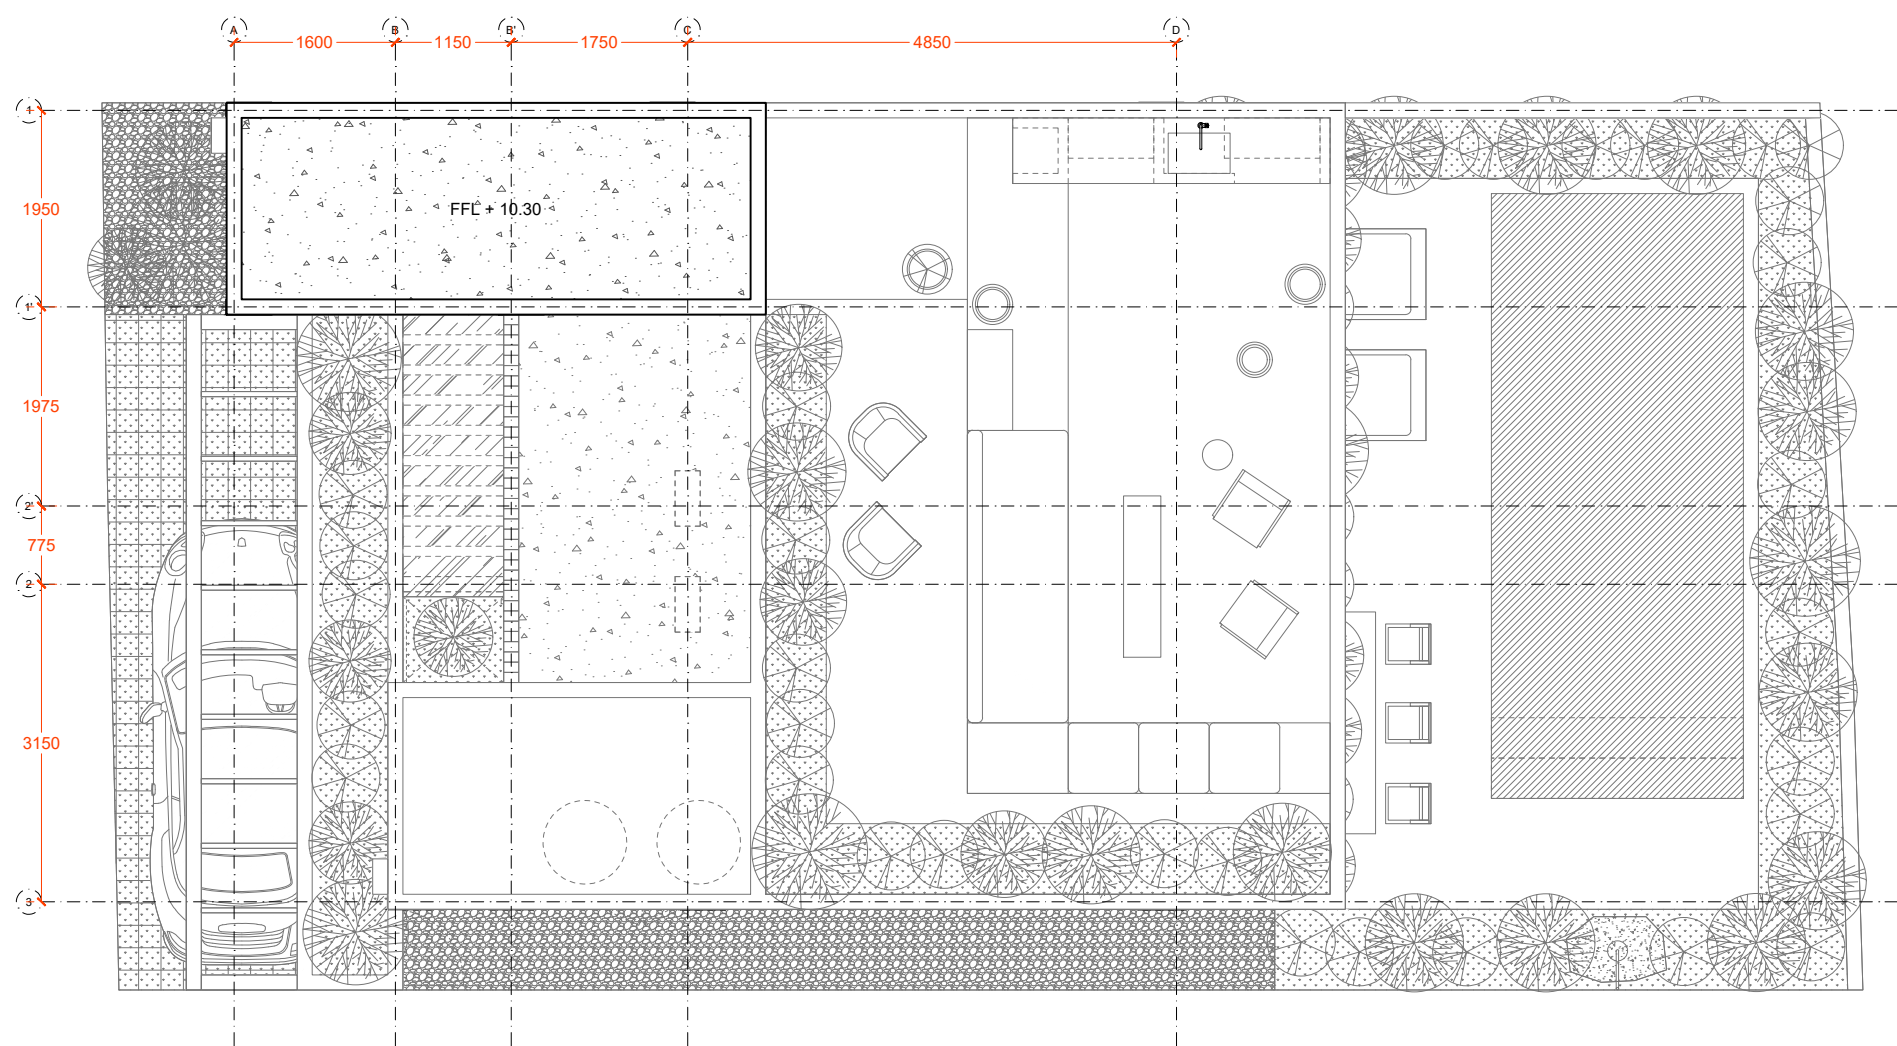

ROOF PLAN
SCALE 1 : 75