

# 100 SERIES . LAYOUT PLAN





DESIGNED BY :

**MARMA**

ARCHITECTURE AND INTERIOR DESIGN

PROJECT TITLE :

**NYANG NYANG  
VILLAS B**

CLIENT :

Mr. MAX BLUMENTHAL

LOCATION :

JALAN RAYA ULUWATU PECATU  
BADUNG - BALI

REVISION :

NO DATE DESCRIPTION

1

2

3

4

5

6

7

8

DRAWING TITLE :

**GROUND FLOOR  
LAYOUT PLAN**

PRINT SIZE :

A3

SCALE :

1 : 50

DATE :


JANUARY 20, 2024

DRAWING NUMBER

**NNVB - A - 101**

NOTE :

All information contained in this document is the property of MARMA, and may not be reproduced in whole or part, without permission of MARMA.

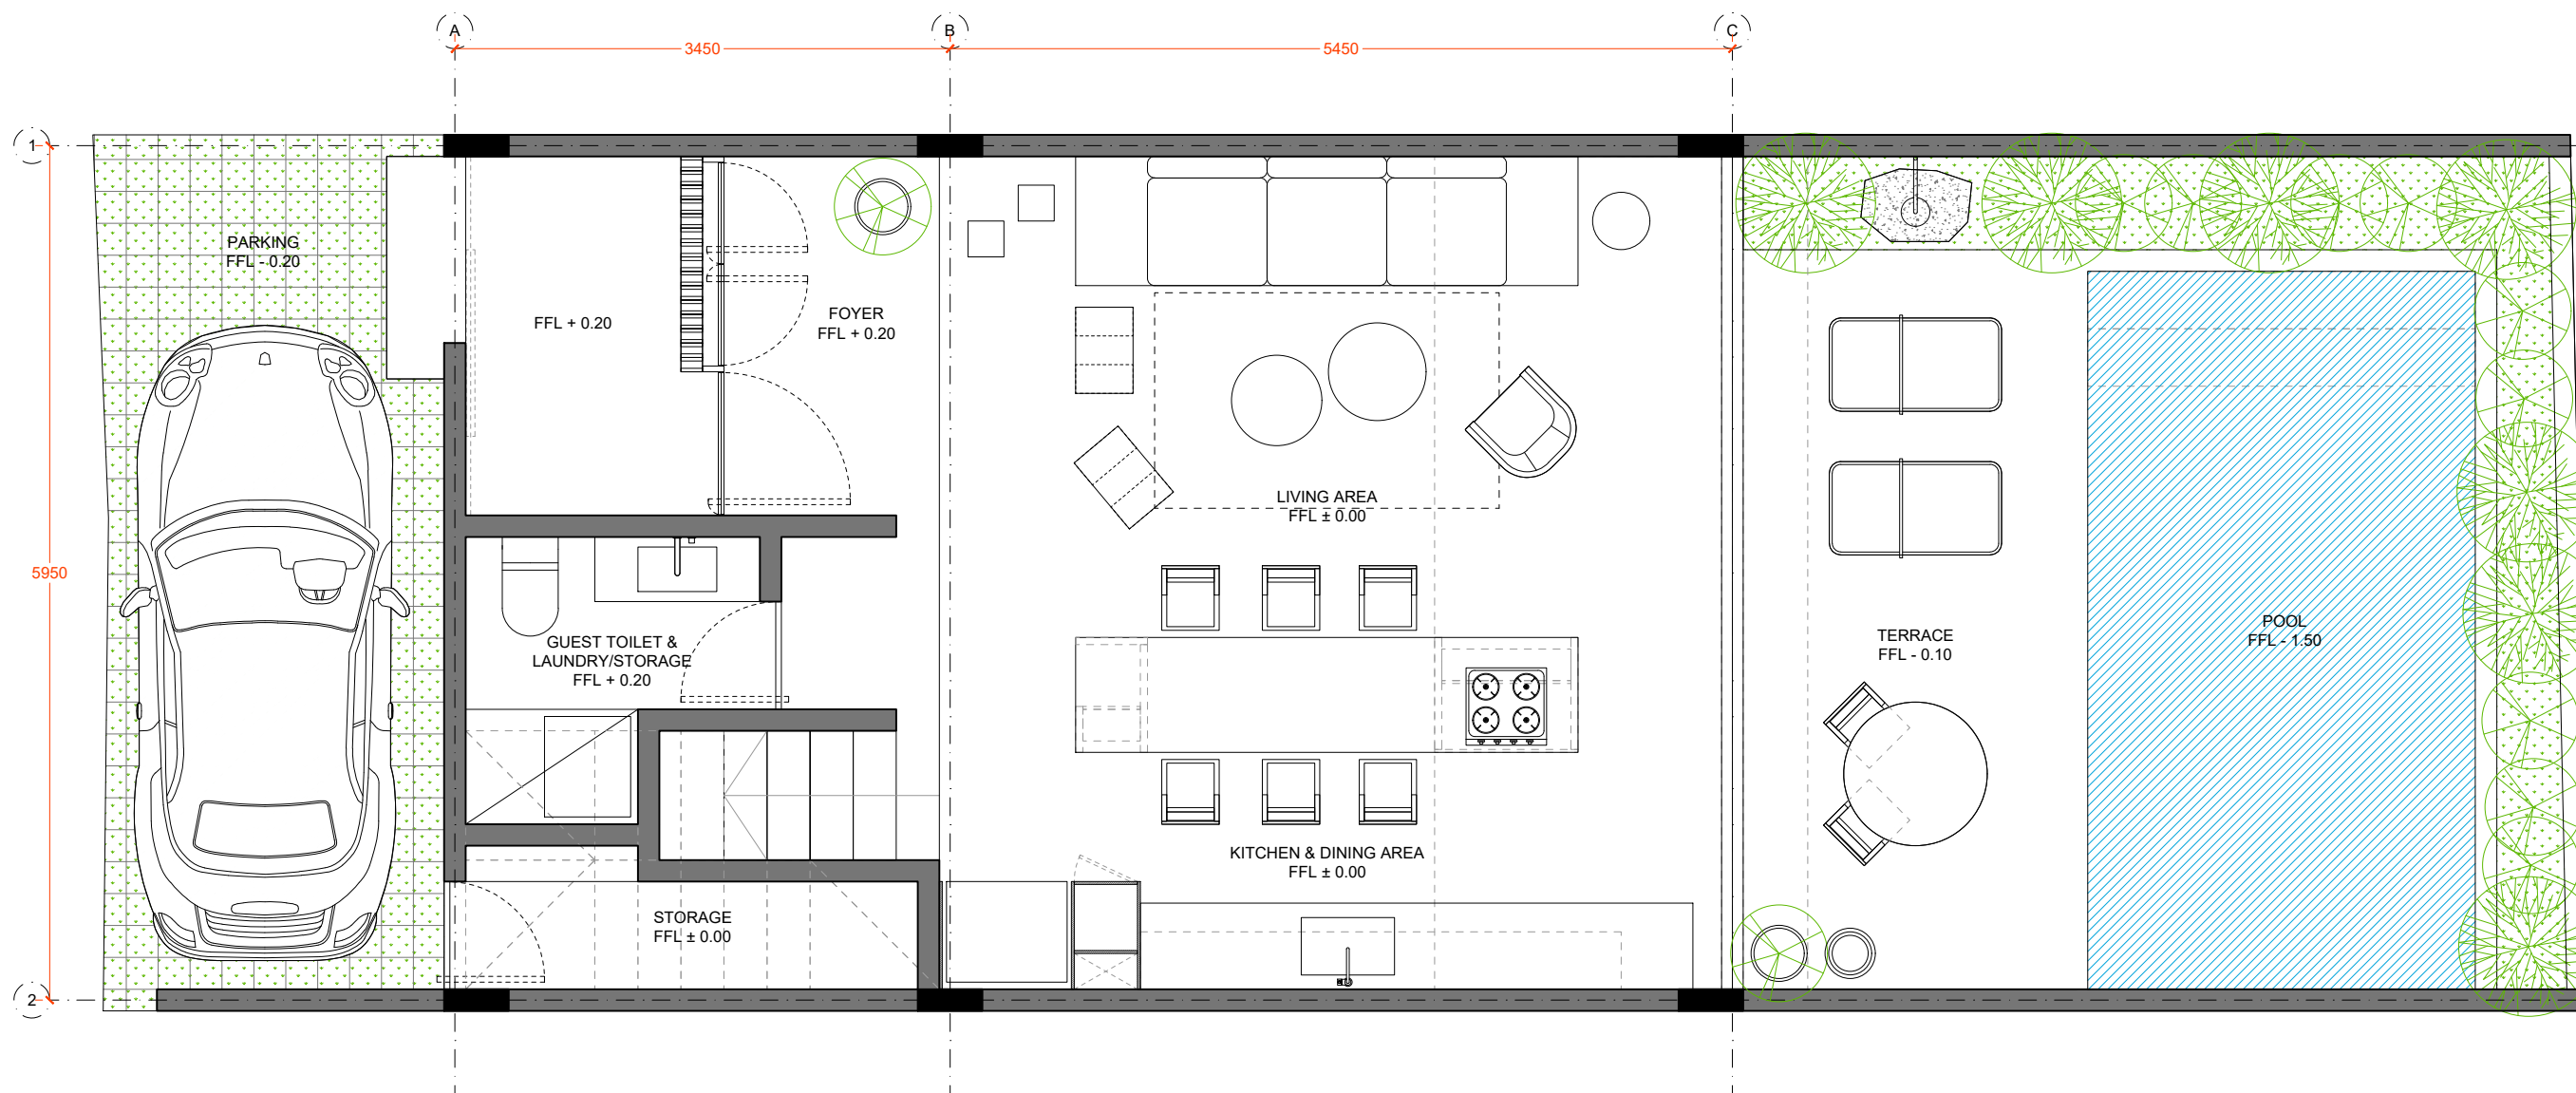

GROUND FLOOR - LAYOUT PLAN  
SCALE 1 : 50



DESIGNED BY :

**MARMA**

ARCHITECTURE AND INTERIOR DESIGN

PROJECT TITLE :

**NYANG NYANG  
VILLAS B**

CLIENT :

Mr. MAX BLUMENTHAL

LOCATION :

JALAN RAYA ULUWATU PECATU  
BADUNG - BALI

REVISION :

NO	DATE	DESCRIPTION
1		
2		
3		
4		
5		
6		
7		
8		

1

2

3

4

5

6

7

8

DRAWING TITLE :

FIRST FLOOR  
LAYOUT PLAN

PRINT SIZE :

A3

SCALE :

1 : 50

DATE :


JANUARY 20, 2024

DRAWING NUMBER

**NNVB - A - 102**

NOTE :

All information contained in this document is the property of MARMA, and may not be reproduced in whole or part, without permission of MARMA.

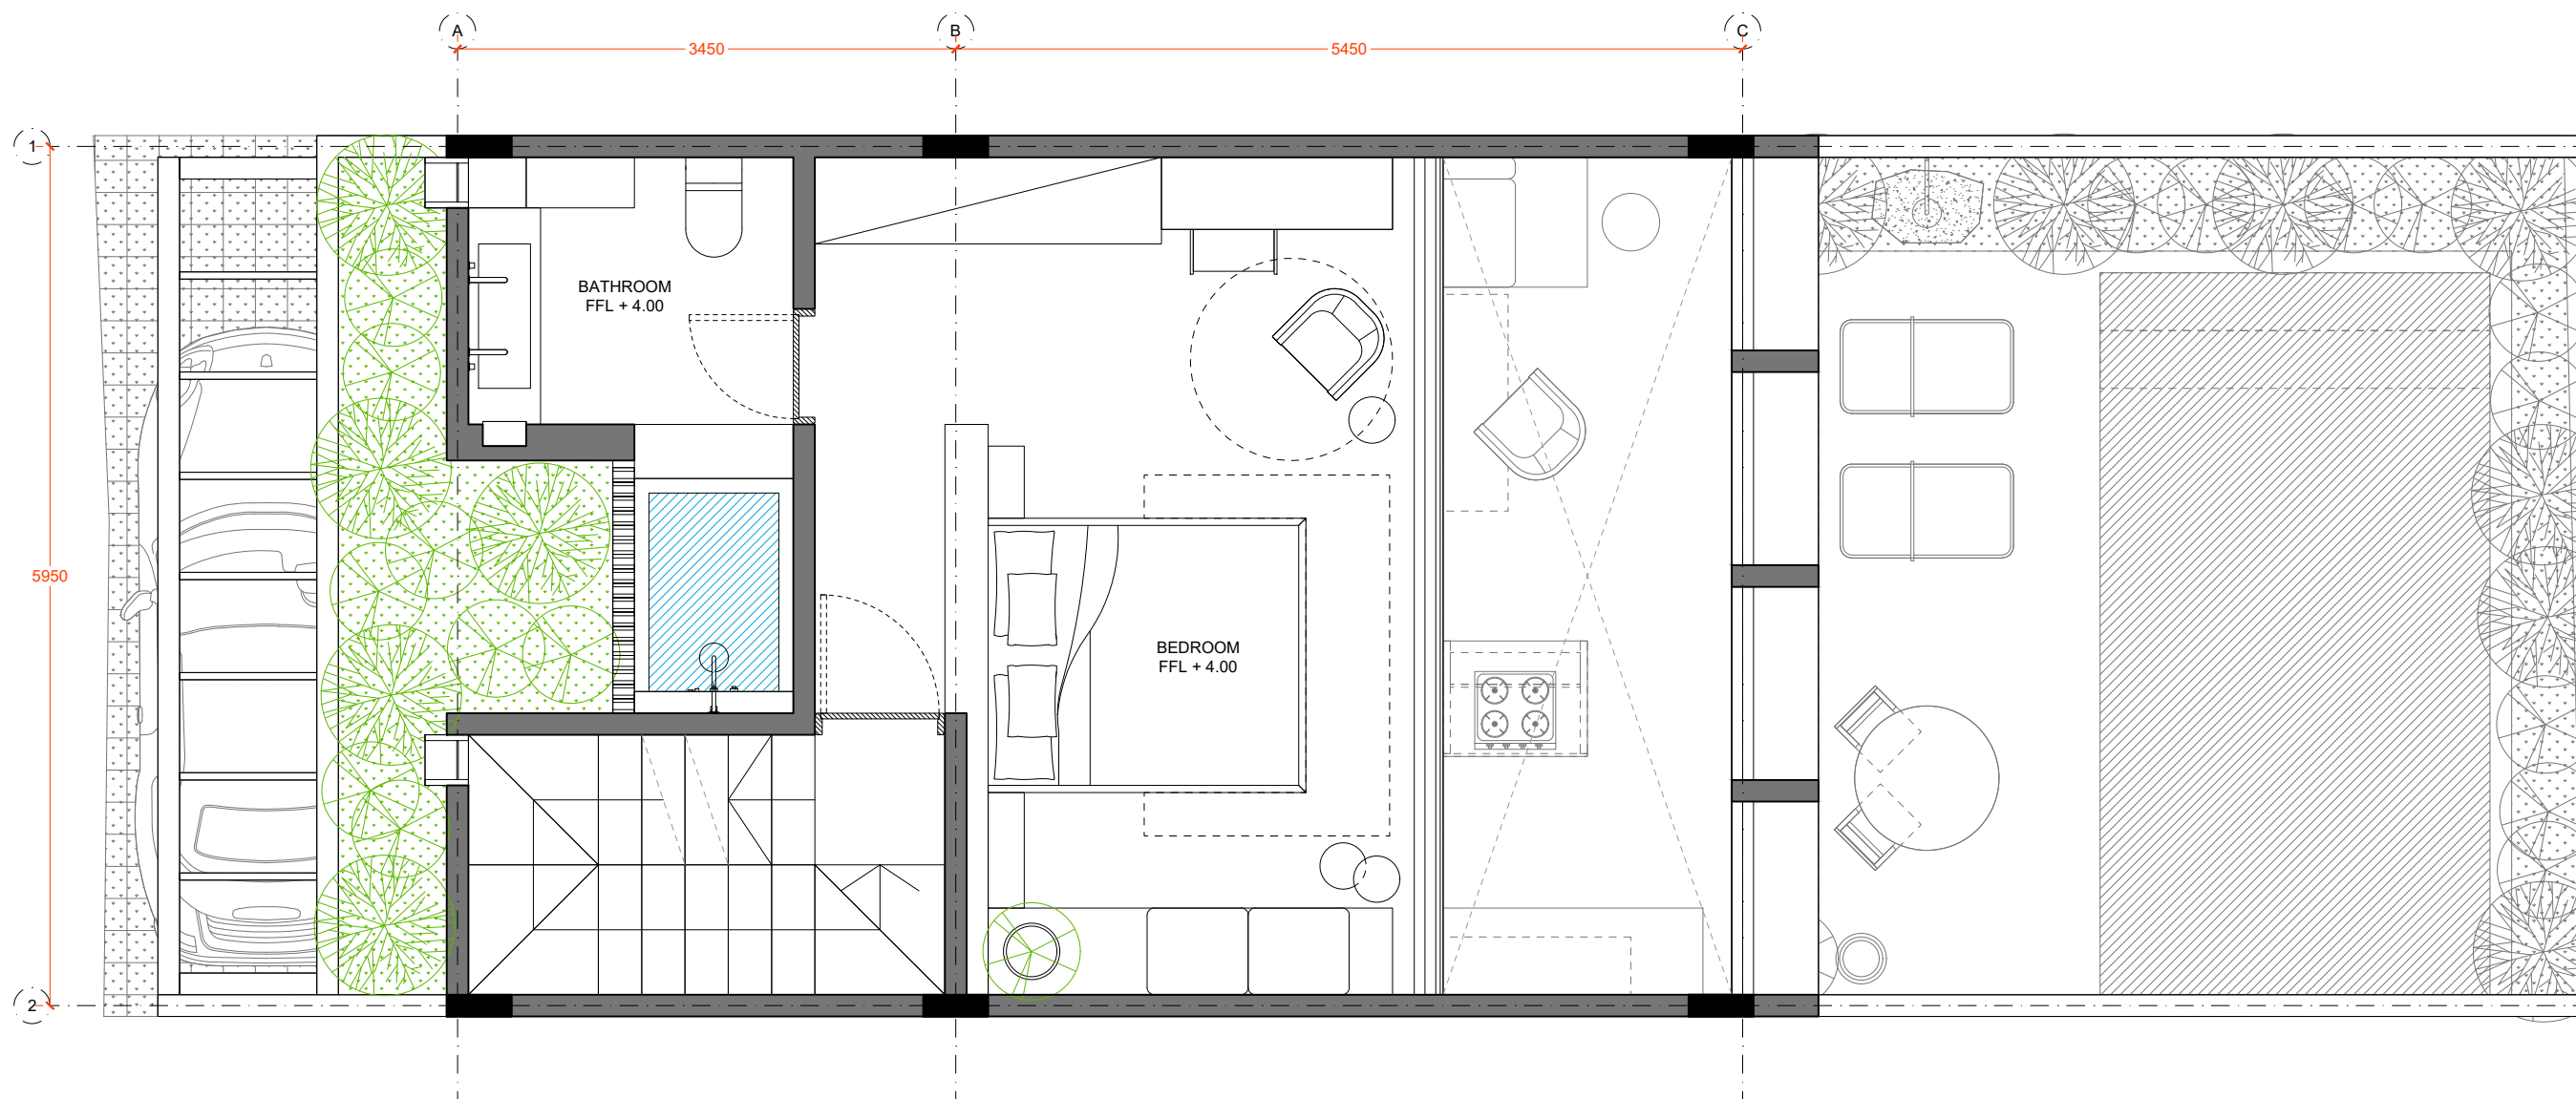

FIRST FLOOR - LAYOUT PLAN  
SCALE 1 : 50



DESIGNED BY :

**MARMA**

ARCHITECTURE AND INTERIOR DESIGN

PROJECT TITLE :

**NYANG NYANG  
VILLAS B**

CLIENT :

Mr. MAX BLUMENTHAL

LOCATION :

JALAN RAYA ULUWATU PECATU  
BADUNG - BALI

REVISION :

NO	DATE	DESCRIPTION
1		
2		
3		
4		
5		
6		
7		
8		

1

2

3

4

5

6

7

8

DRAWING TITLE :

**ROOFTOP  
LAYOUT PLAN**

PRINT SIZE :

A3

SCALE :

1 : 50

DATE :


JANUARY 20, 2024

DRAWING NUMBER

**NNVB - A - 103**

NOTE :

All information contained in this document is the property of MARMA, and may not be reproduced in whole or part, without permission of MARMA.

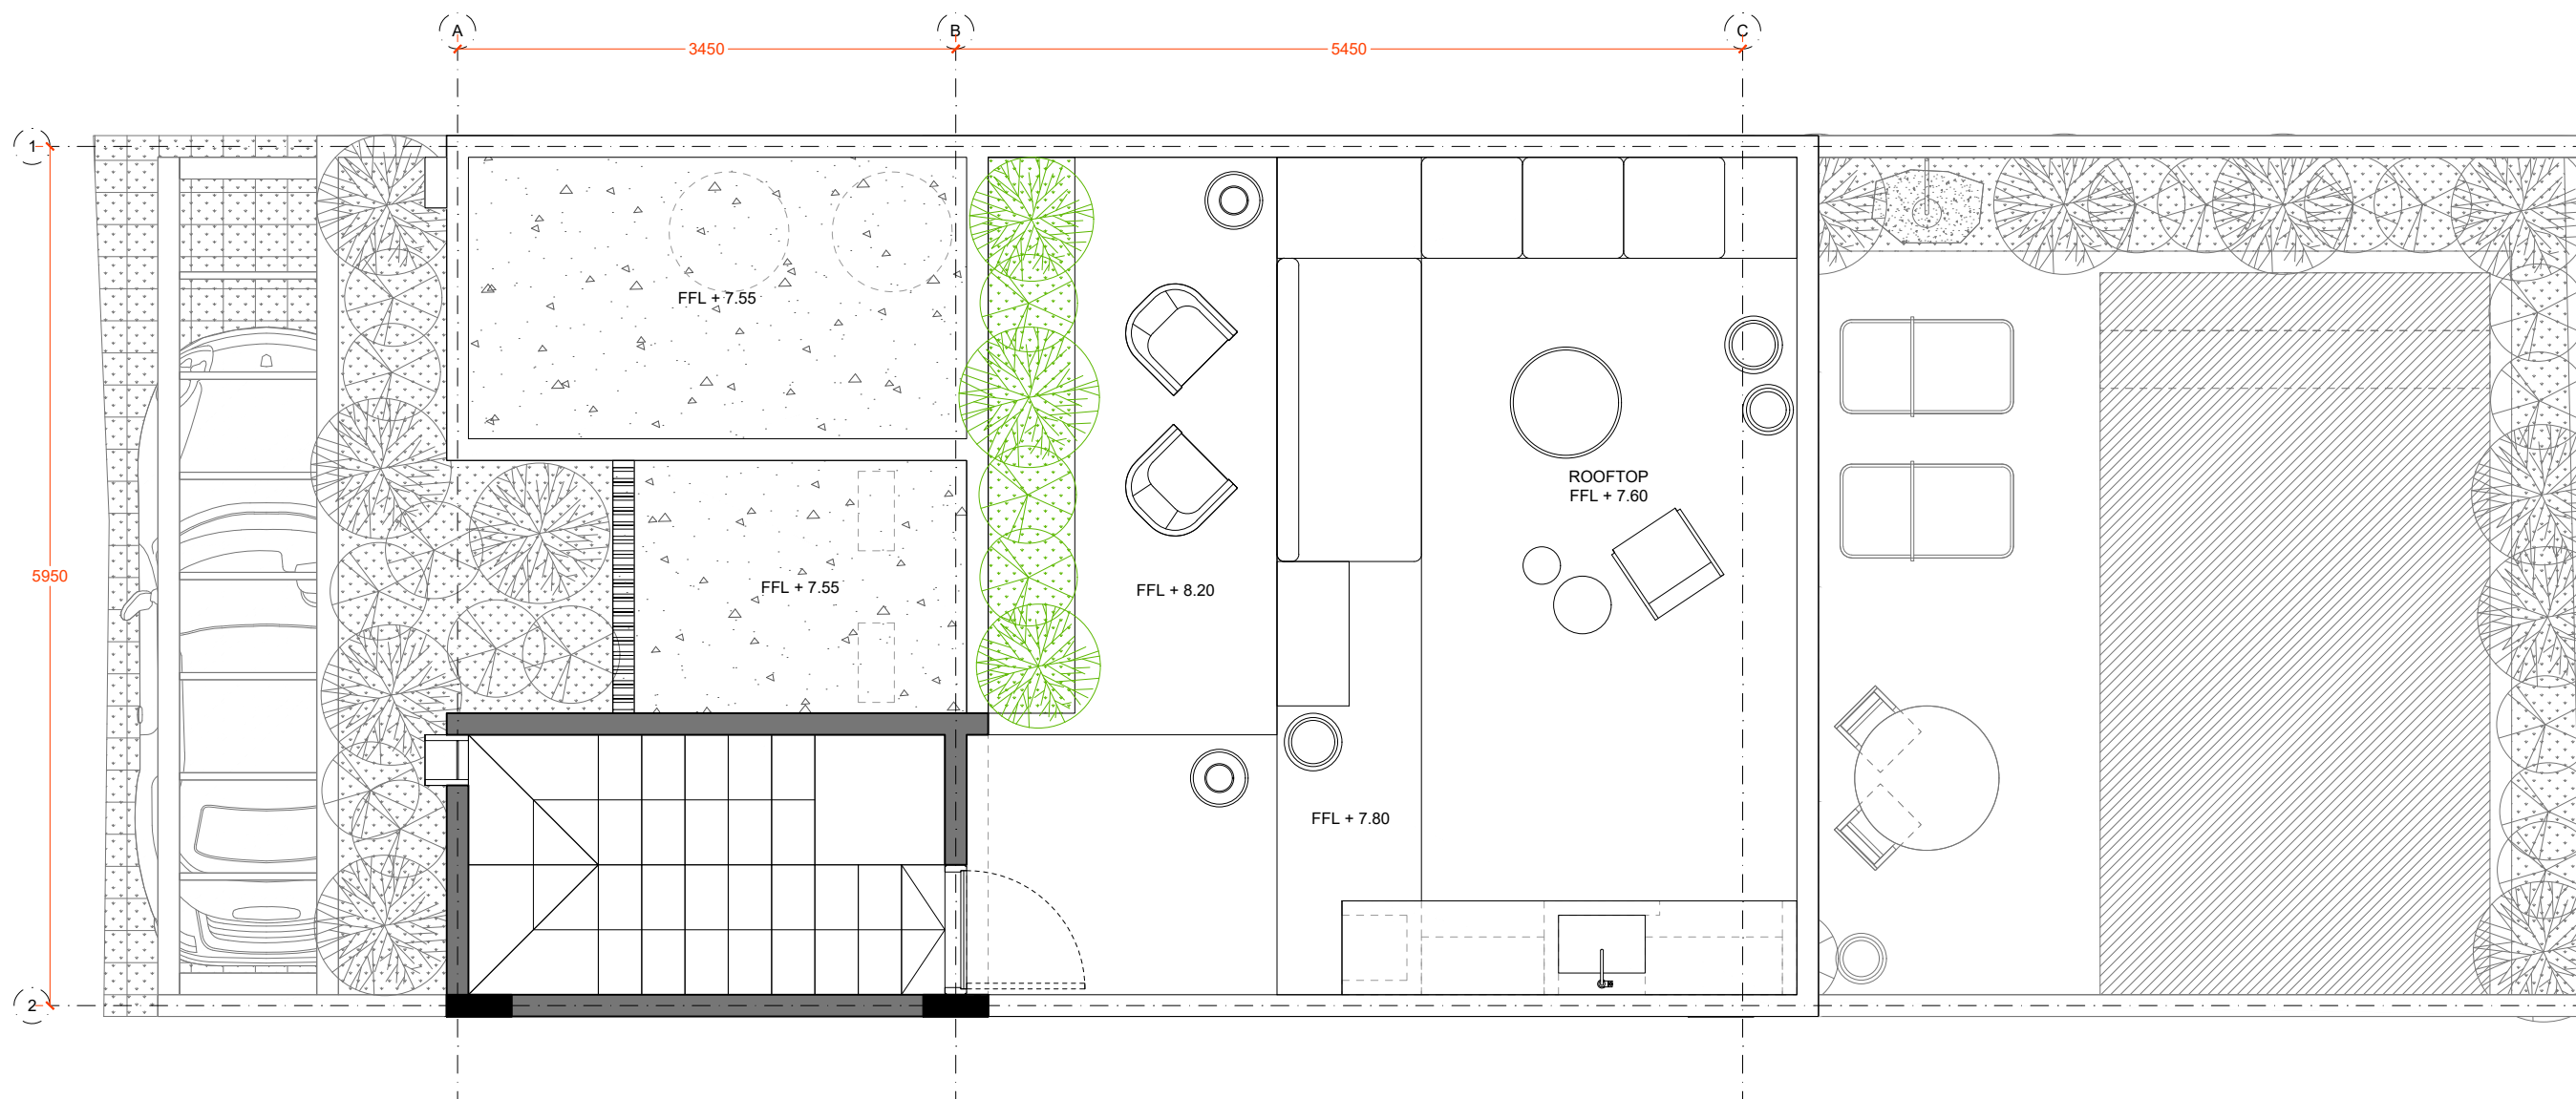

ROOFTOP - LAYOUT PLAN  
SCALE 1 : 50



DESIGNED BY :

**MARMA**

ARCHITECTURE AND INTERIOR DESIGN

PROJECT TITLE :

**NYANG NYANG  
VILLAS B**

CLIENT :

Mr. MAX BLUMENTHAL

LOCATION :

JALAN RAYA ULUWATU PECATU  
BADUNG - BALI

REVISION :

NO	DATE	DESCRIPTION
1		
2		
3		
4		
5		
6		
7		
8		

DRAWING TITLE :

**ROOF PLAN**

PRINT SIZE :

A3

SCALE :

1 : 50

DATE :


JANUARY 20, 2024

DRAWING NUMBER

**NNVB - A - 104**

NOTE :

All information contained in this document is the property of MARMA, and may not be reproduced in whole or part, without permission of MARMA.

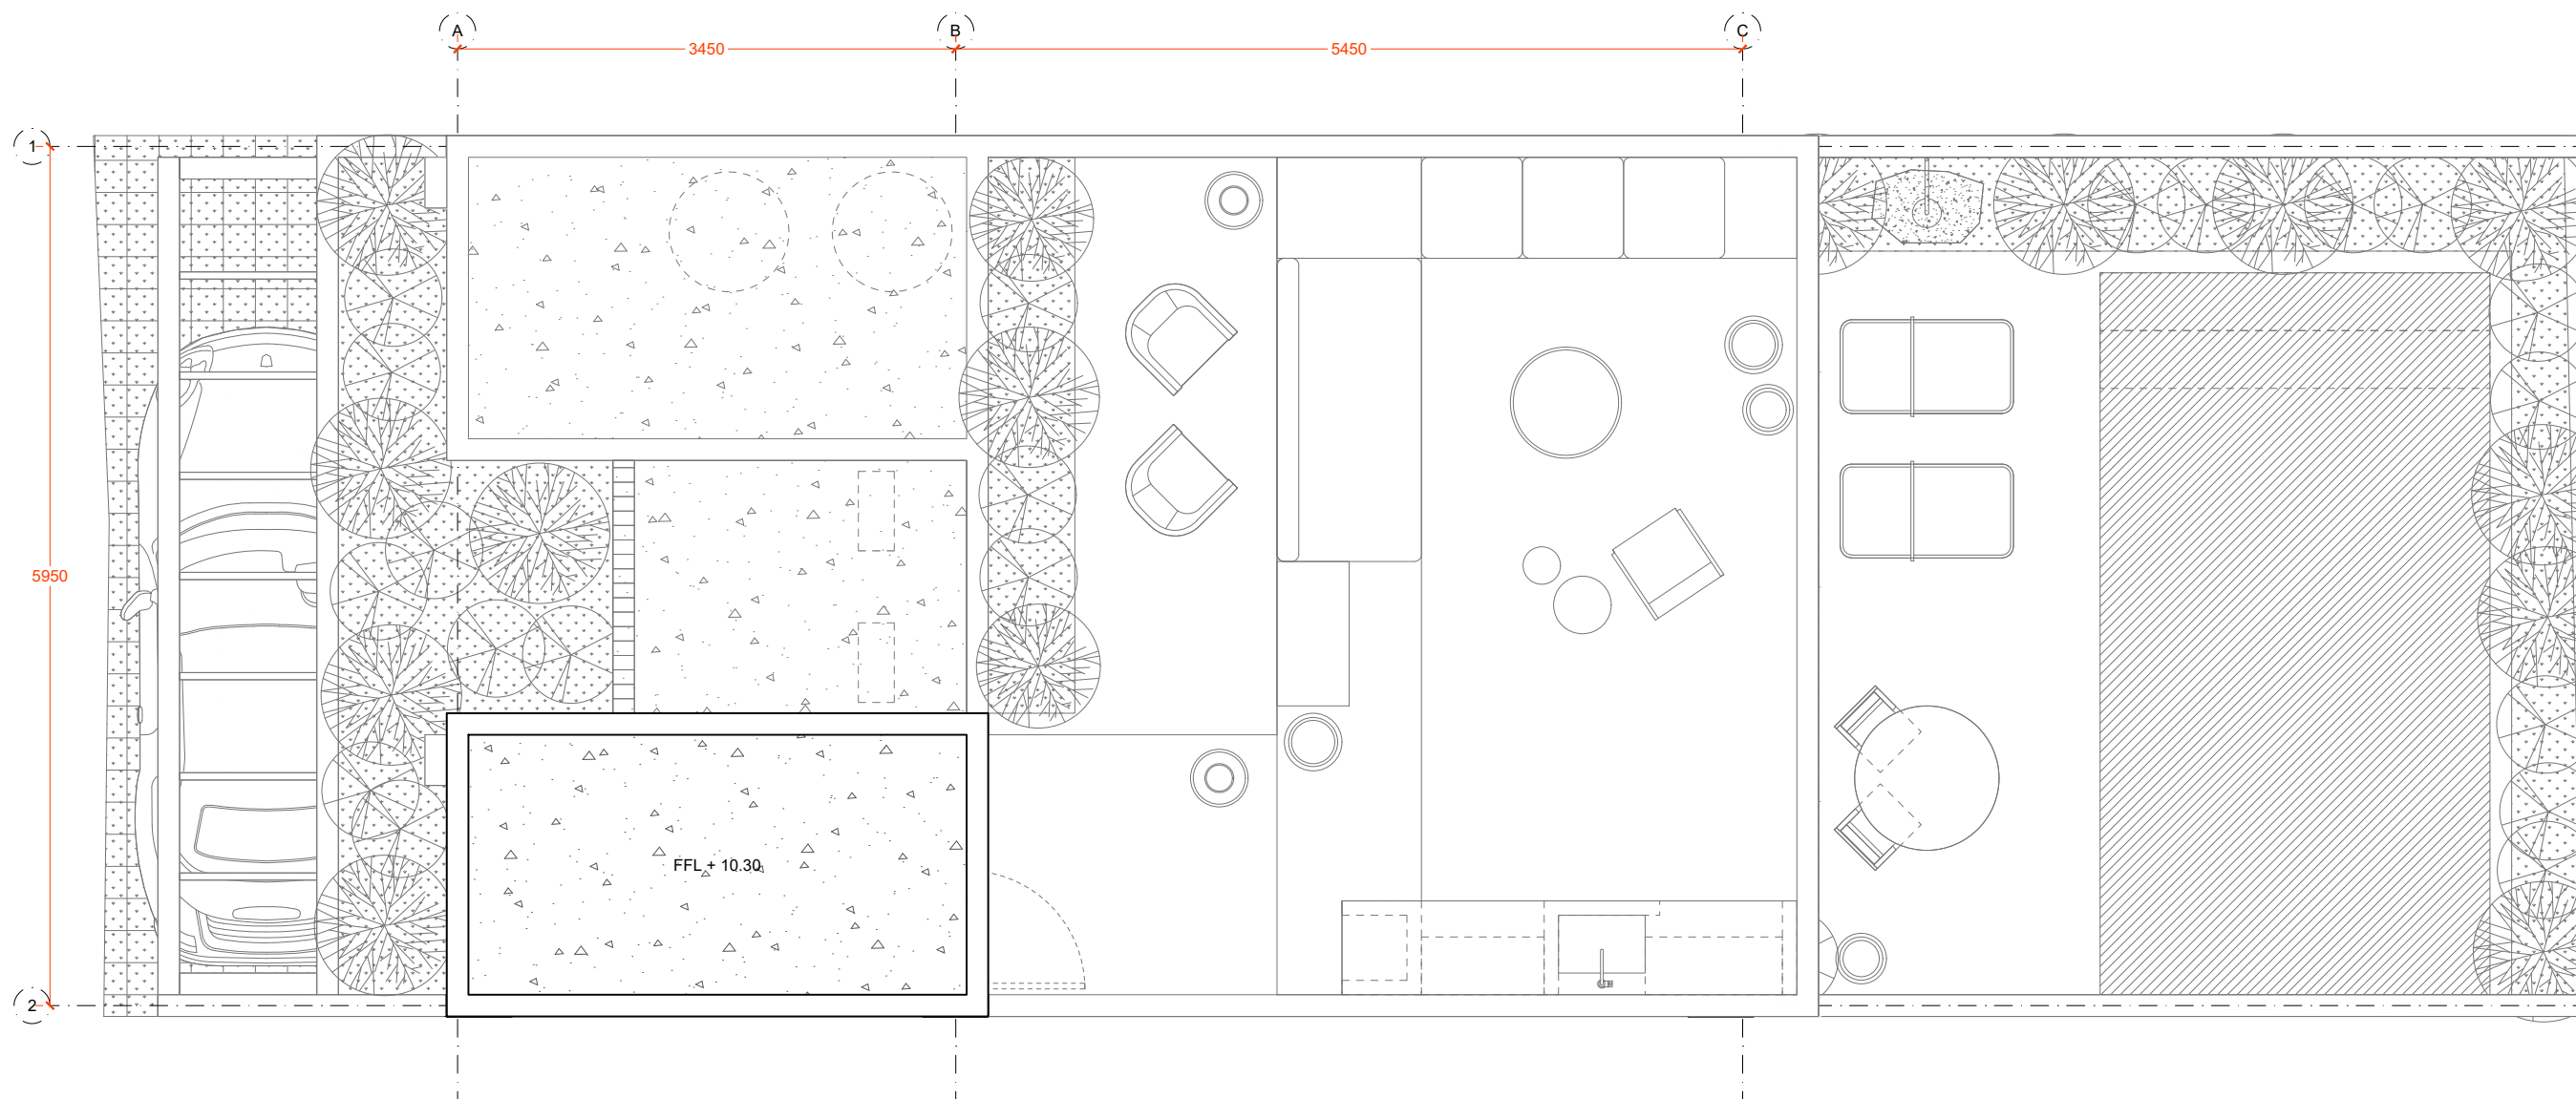

ROOF PLAN  
SCALE 1 : 50