



DESIGNED BY :  
**MARMA**  
 ARCHITECTURE AND INTERIOR DESIGN

PROJECT TITLE :  
**NYANG NYANG VILLAS**

CLIENT :  
 Mr. MAX BLUMENTHAL

LOCATION :  
 JALAN RAYA ULUWATU PEGATU  
 BADUNG - BALI

REVISION :

NO	DATE	DESCRIPTION
1		
2		
3		
4		
5		
6		
7		
8		

DRAWING TITLE :  
 BLOCK PLAN


PRINT SIZE :  
 A3

SCALE :  
 1 : 150

DATE :  
 DECEMBER 23, 2023

DRAWING NUMBER  
**NNVA - A - 026**

NOTE :  
 All information contained in this document is the property of MARMA, and may not be reproduced in whole or part, without permission of MARMA.

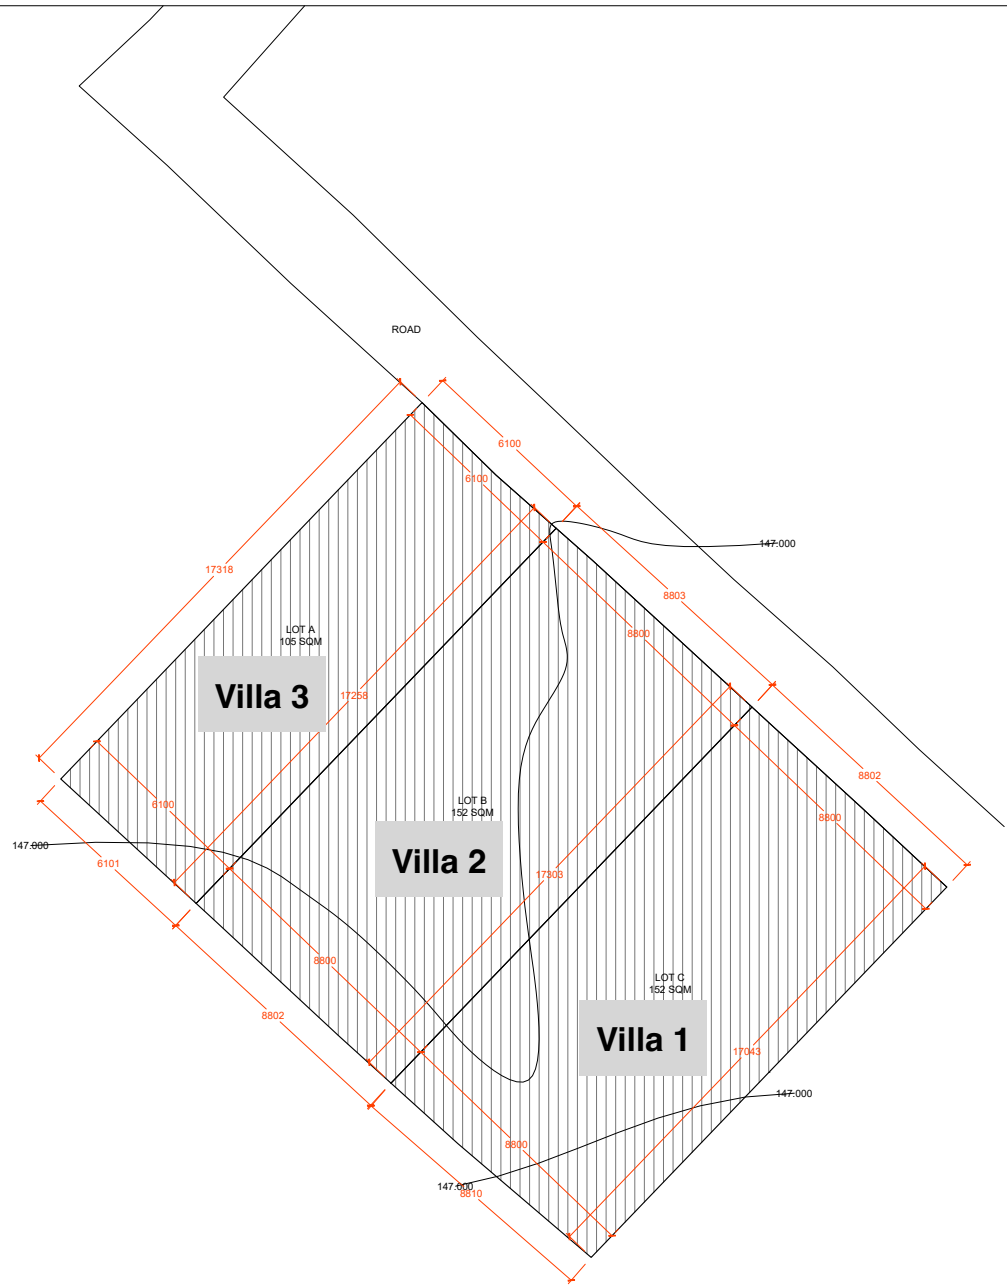

BLOCK PLAN  
 SCALE 1 : 150